


iNTEGRITY™
ALUMINUM PRODUCTS
 800.762.8876

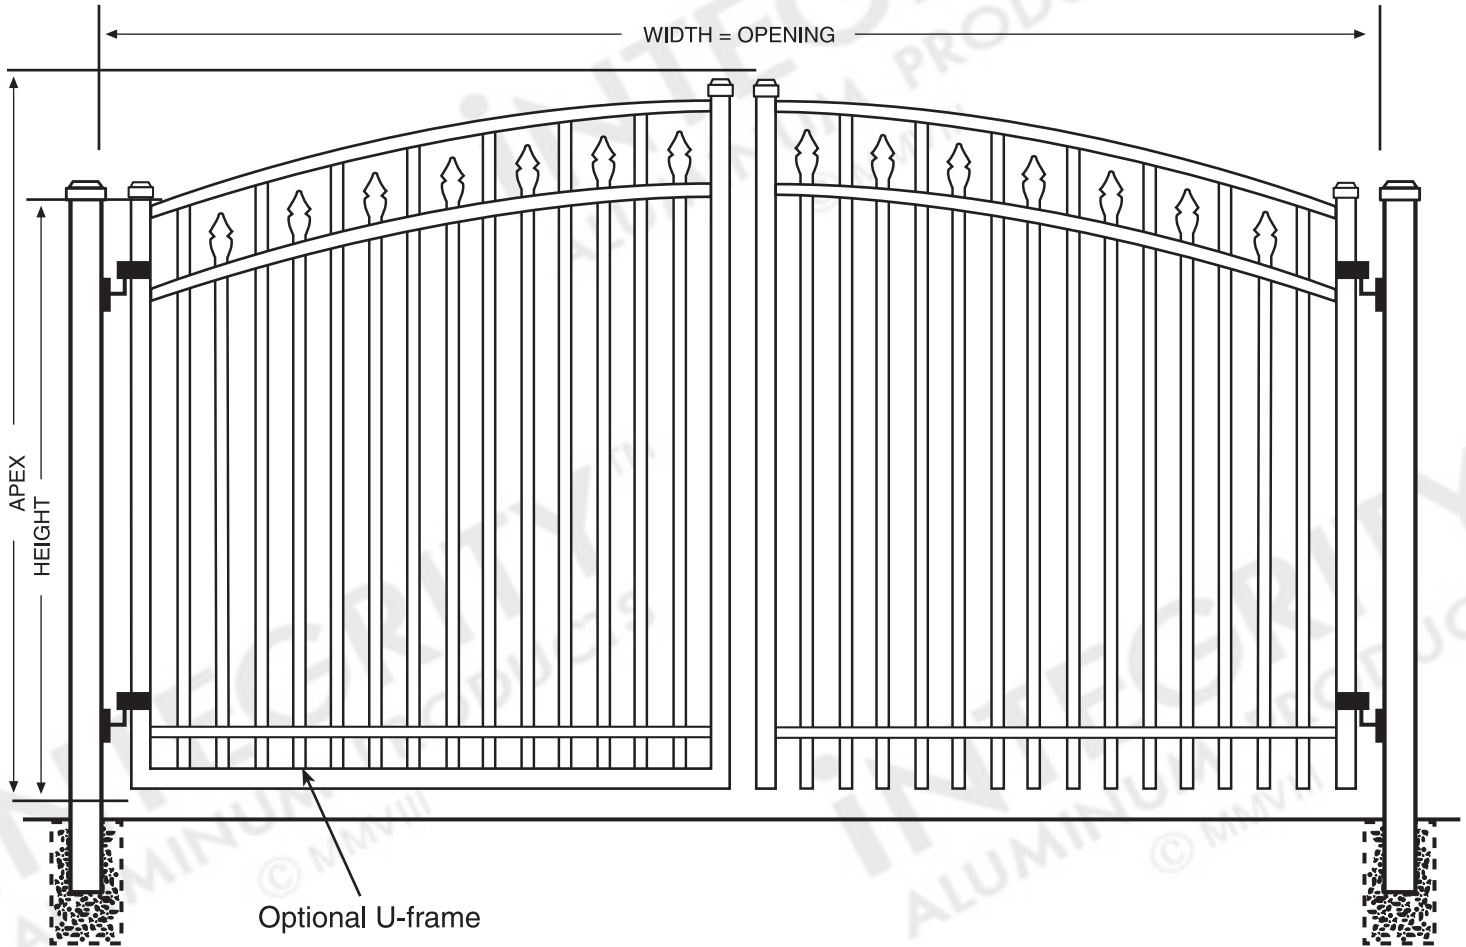

SANIBEL™ Classic™ Arched Driveway Gate

DIMENSIONS

The height and width dimensions for this gate are available in standardized one-foot increments but can be customized to meet unique requirements.

CONFIGURATION

This Classic™ Arched Driveway Gate can be constructed as a single-leaf gate up to 6' in width. An optional U-frame or Mid-rail is also available.

HARDWARE

Standard Lokk-Latch®, aluminum hinges, and drop rod included with each Classic™ Arched Driveway gate. Upgrades are available.

SPECIFICATIONS


RESIDENTIAL GRADE

| | |
|---|---|
| Posts Available | 2" x 2" x .060 Wall 2" x 2" x .080 Wall 2" x 2" x .125 Wall 2½" x 2½" x .100 Wall |
| Gate Frame Uprights | 2" x 2" x .080 Wall |
| Horizontal Rails Side Walls Top Walls | 1½" x 1" .082" .062" |
| Vertical Pickets Standard Spacing Extreme Spacing | 5/8" x 5/8" x .055 Wall 3 ¹³ / ₁₆ " 1 ⁵ / ₈ " Available |
| Heights Available | Up to 6' |
| Widths Available | Up to 12' |


All Specifications Are Nominal



© 2009 Integrity Aluminum Products. Above schematic is intended as a representation only and is not to scale. www.integrityaluminumproducts.com

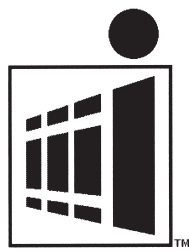

INTEGRITYTM
 ALUMINUM PRODUCTS
 800.762.8876

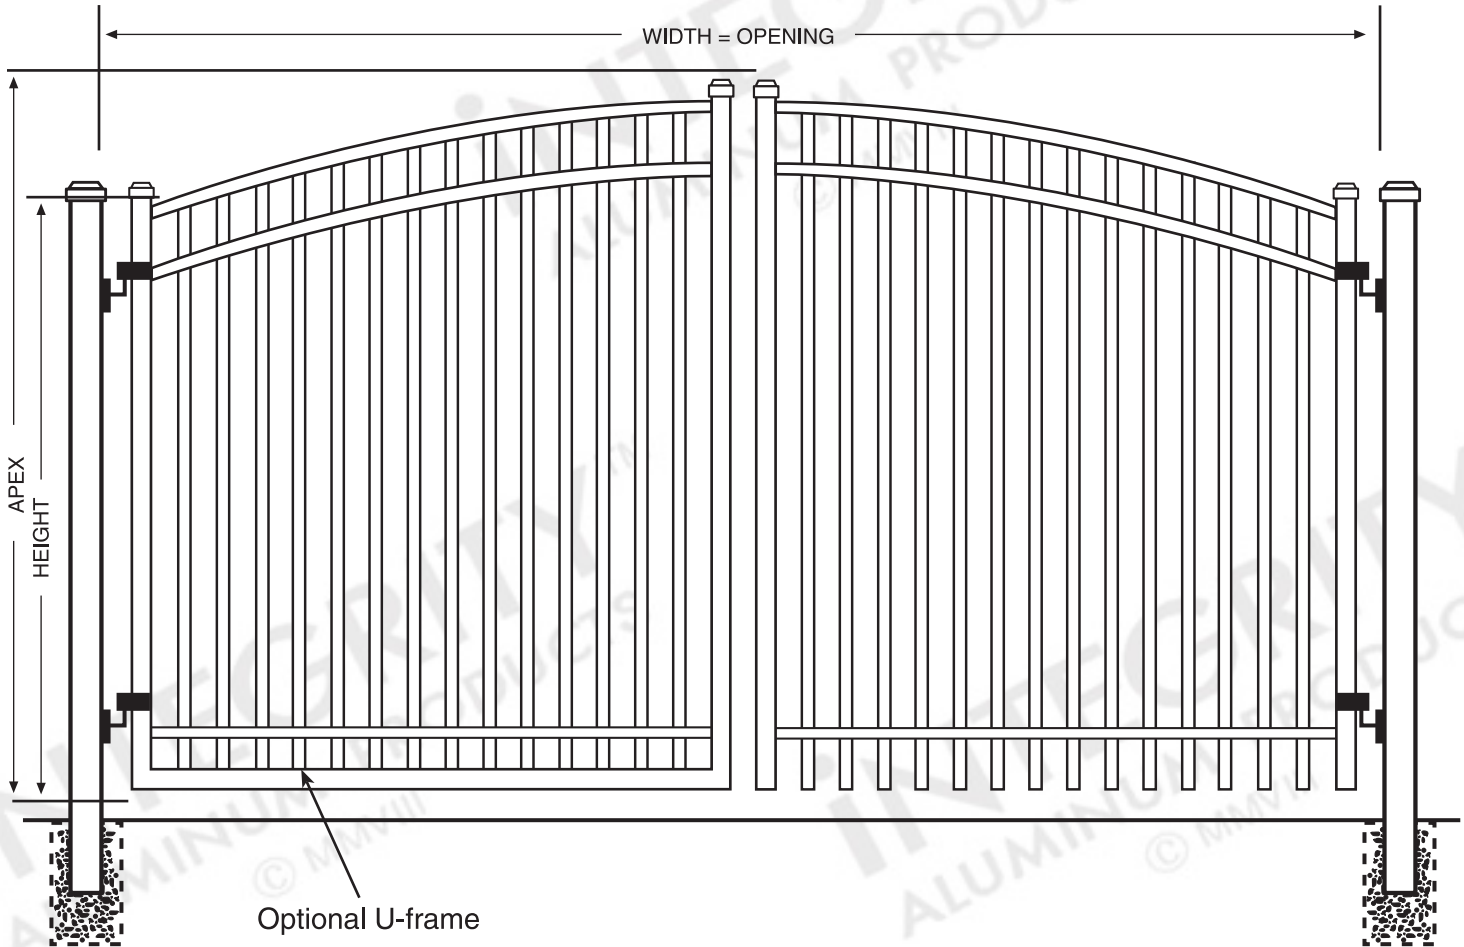

SAN MARINOTM ClassicTM Arched Driveway Gate

DIMENSIONS

The height and width dimensions for this gate are available in standardized one-foot increments but can be customized to meet unique requirements.

CONFIGURATION

This ClassicTM Arched Driveway Gate can be constructed as a single-leaf gate up to 6' in width. An optional U-frame or Mid-rail is also available.

HARDWARE

Standard Lokk-Latch®, aluminum hinges, and drop rod included with each ClassicTM Arched Driveway gate. Upgrades are available.

SPECIFICATIONS


RESIDENTIAL GRADE

| | |
|---|---|
| Posts Available | 2" x 2" x .060 Wall 2" x 2" x .080 Wall 2" x 2" x .125 Wall 2½" x 2½" x .100 Wall |
| Gate Frame Uprights | 2" x 2" x .080 Wall |
| Horizontal Rails Side Walls Top Walls | 1½" x 1" .082" .062" |
| Vertical Pickets Standard Spacing Extreme Spacing | 5/8" x 5/8" x .055 Wall 3 ¹³ / ₁₆ " 1 ⁵ / ₈ " Available |
| Heights Available | Up to 6' |
| Widths Available | Up to 12' |


All Specifications Are Nominal



© 2009 Integrity Aluminum Products. Above schematic is intended as a representation only and is not to scale. www.integrityaluminumproducts.com

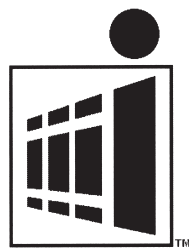

iNTEGRITYTM
 ALUMINUM PRODUCTS
 800.762.8876

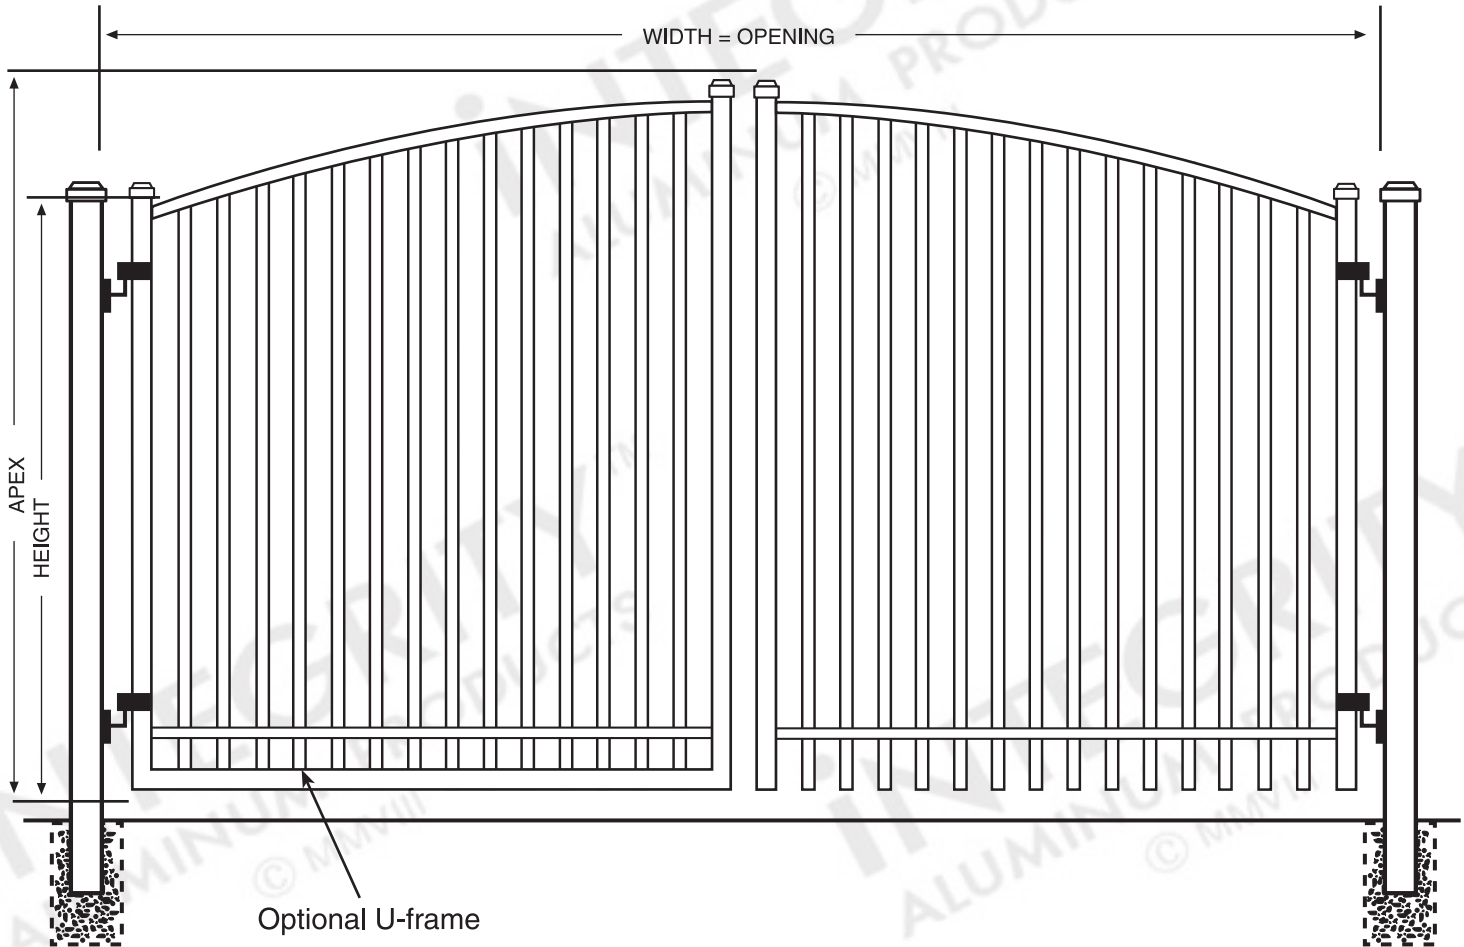

VENTURATM ClassicTM Arched Driveway Gate

DIMENSIONS

The height and width dimensions for this gate are available in standardized one-foot increments but can be customized to meet unique requirements.

CONFIGURATION

This ClassicTM Arched Driveway Gate can be constructed as a single-leaf gate up to 6' in width. An optional U-frame or Mid-rail is also available.

HARDWARE


Standard Lokk-Latch®, aluminum hinges, and drop rod included with each ClassicTM Arched Driveway gate. Upgrades are available.

SPECIFICATIONS


RESIDENTIAL GRADE

| | |
|---|---|
| Posts Available | 2" x 2" x .060 Wall 2" x 2" x .080 Wall 2" x 2" x .125 Wall 2½" x 2½" x .100 Wall |
| Gate Frame Uprights | 2" x 2" x .080 Wall |
| Horizontal Rails Side Walls Top Walls | 1½" x 1" .082" .062" |
| Vertical Pickets Standard Spacing Extreme Spacing | 5/8" x 5/8" x .055 Wall 3 ¹³ / ₁₆ " 1 ⁵ / ₈ " Available |
| Heights Available | Up to 6' |
| Widths Available | Up to 12' |

All Specifications Are Nominal

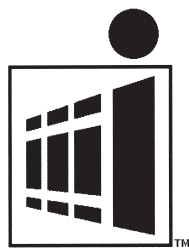

iNTEGRITY™
 ALUMINUM PRODUCTS
 800.762.8876

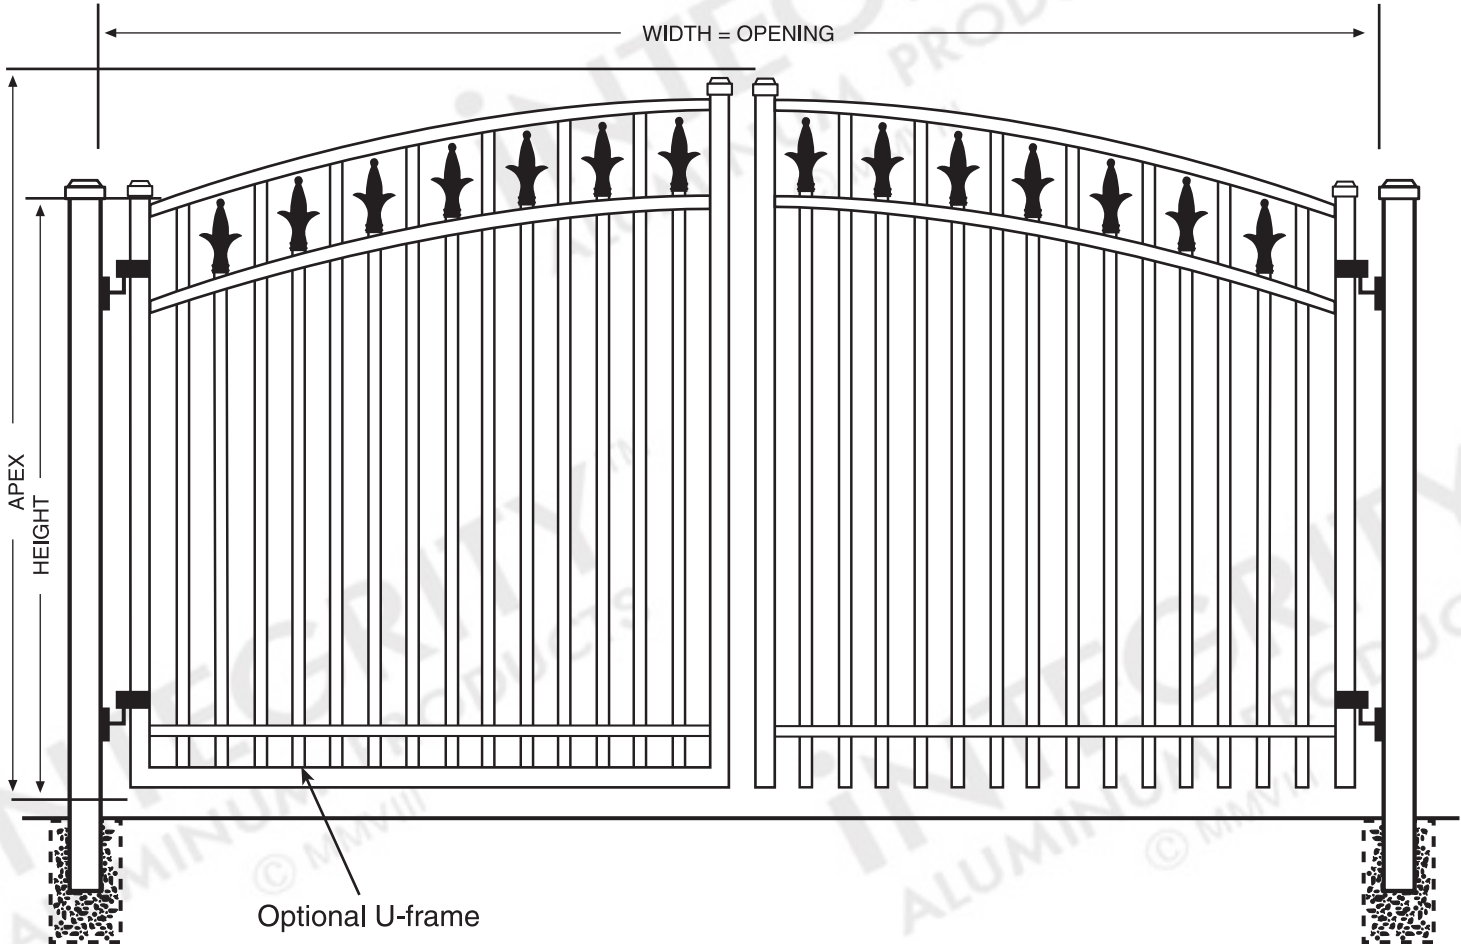

NEW ORLEANS™ Classic™ Arched Driveway Gate

DIMENSIONS

The height and width dimensions for this gate are available in standardized one-foot increments but can be customized to meet unique requirements.

CONFIGURATION

This Classic™ Arched Driveway Gate can be constructed as a single-leaf gate up to 6' in width. An optional U-frame or Mid-rail is also available.

HARDWARE

Standard Lokk-Latch®, aluminum hinges, and drop rod included with each Classic™ Arched Driveway gate. Upgrades are available.

SPECIFICATIONS


RESIDENTIAL GRADE

| | |
|---|---|
| Posts Available | 2" x 2" x .060 Wall 2" x 2" x .080 Wall 2" x 2" x .125 Wall 2½" x 2½" x .100 Wall |
| Gate Frame Uprights | 2" x 2" x .080 Wall |
| Horizontal Rails Side Walls Top Walls | 1⅛" x 1" .082" .062" |
| Vertical Pickets Standard Spacing Extreme Spacing | 5/8" x 5/8" x .055 Wall 3 ¹³ / ₁₆ " 1 ⁵ / ₈ " Available |
| Heights Available | Up to 6' |
| Widths Available | Up to 12' |

All Specifications Are Nominal




© 2009 Integrity Aluminum Products. Above schematic is intended as a representation only and is not to scale. www.integrityaluminumproducts.com

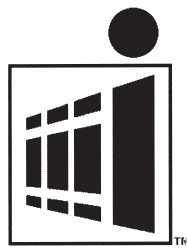

iNTEGRITY™

ALUMINUM PRODUCTS

800.762.8876

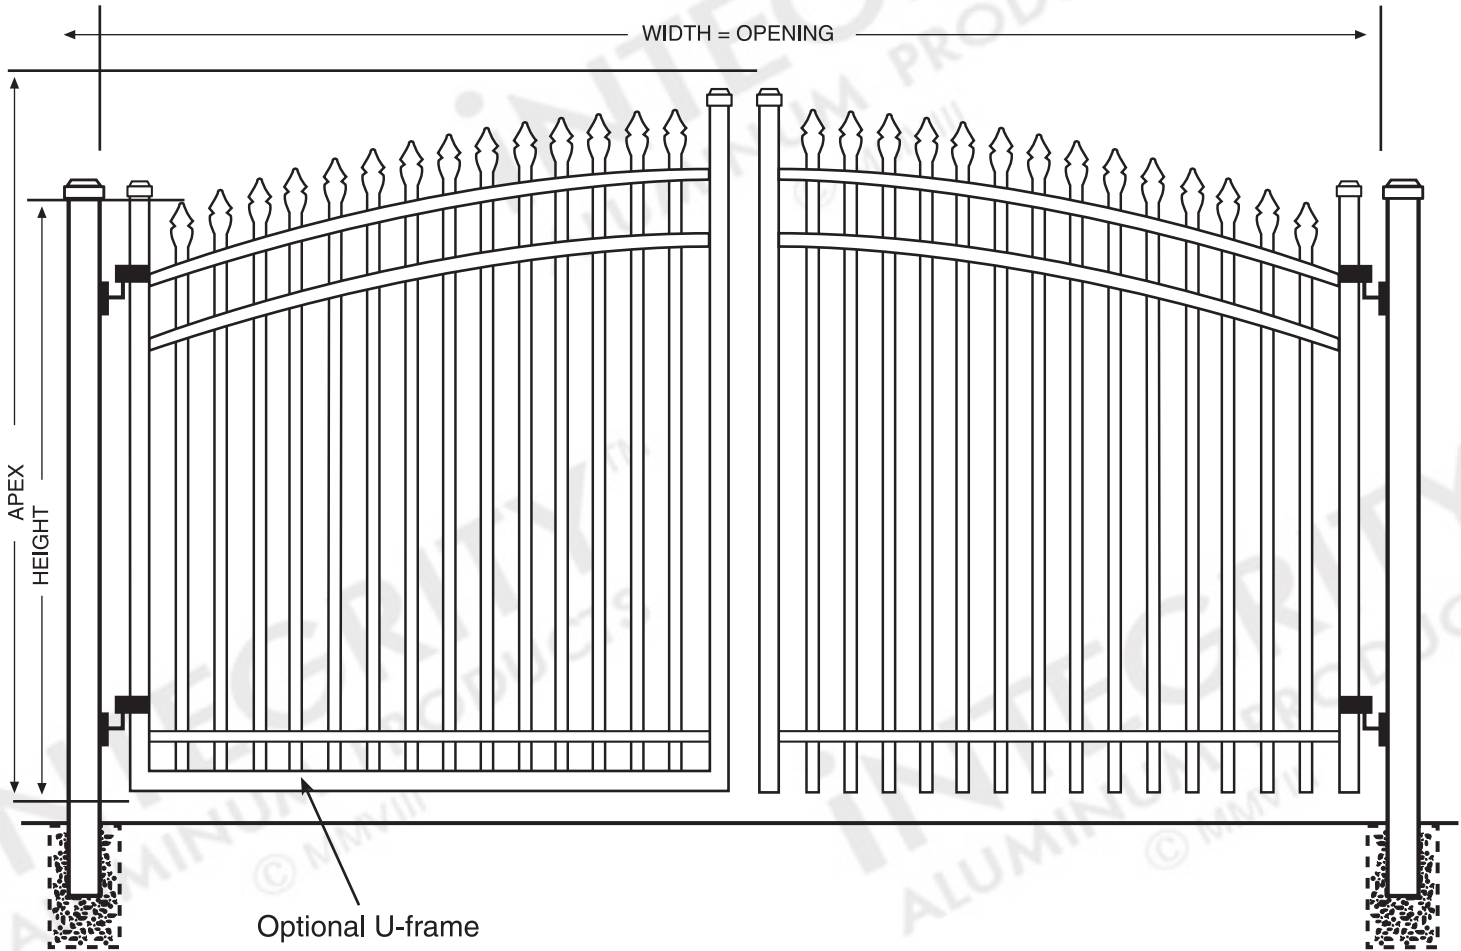

BELLA VISTA™ Classic™ Arched Driveway Gate

DIMENSIONS

The height and width dimensions for this gate are available in standardized one-foot increments but can be customized to meet unique requirements.

CONFIGURATION

This Classic™ Arched Driveway Gate can be constructed as a single-leaf gate up to 6' in width. An optional U-frame or Mid-rail is also available.

HARDWARE

Standard Lokk-Latch®, aluminum hinges, and drop rod included with each Classic™ Arched Driveway gate. Upgrades are available.


SPECIFICATIONS

RESIDENTIAL GRADE


| | |
|---|---|
| Posts Available | 2" x 2" x .060 Wall 2" x 2" x .080 Wall 2" x 2" x .125 Wall 2½" x 2½" x .100 Wall |
| Gate Frame Uprights | 2" x 2" x .080 Wall |
| Horizontal Rails Side Walls Top Walls | 1⅛" x 1" .082" .062" |
| Vertical Pickets Standard Spacing Extreme Spacing | 5/8" x 5/8" x .055 Wall 3 ¹³ / ₁₆ " 1 ⁵ / ₈ " Available |
| Heights Available | Up to 6' |
| Widths Available | Up to 12' |
| All Specifications Are Nominal | |



© 2009 Integrity Aluminum Products. Above schematic is intended as a representation only and is not to scale. www.integrityaluminumproducts.com

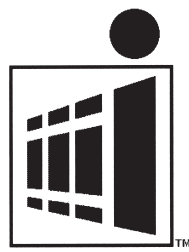

iNTEGRITYTM
 ALUMINUM PRODUCTS
 800.762.8876

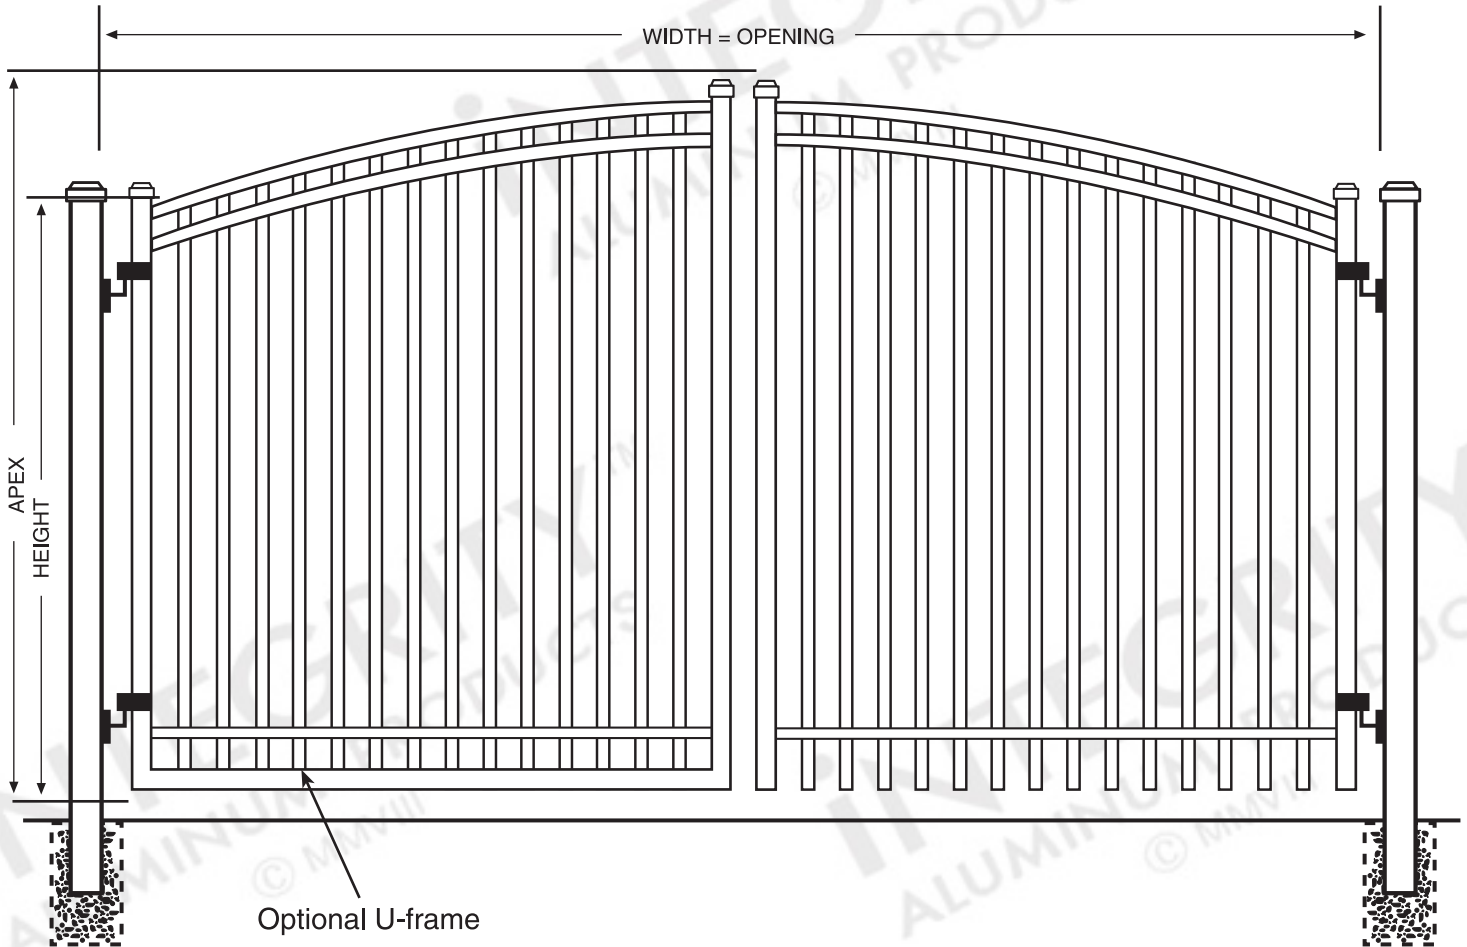

BOCA GRANDETM ClassicTM Arched Driveway Gate

DIMENSIONS

The height and width dimensions for this gate are available in standardized one-foot increments but can be customized to meet unique requirements.

CONFIGURATION

This ClassicTM Arched Driveway Gate can be constructed as a single-leaf gate up to 6' in width. An optional U-frame or Mid-rail is also available.

HARDWARE

Standard Lokk-Latch®, aluminum hinges, and drop rod included with each ClassicTM Arched Driveway gate. Upgrades are available.


SPECIFICATIONS

RESIDENTIAL GRADE


| | |
|---|---|
| Posts Available | 2" x 2" x .060 Wall 2" x 2" x .080 Wall 2" x 2" x .125 Wall 2½" x 2½" x .100 Wall |
| Gate Frame Uprights | 2" x 2" x .080 Wall |
| Horizontal Rails Side Walls Top Walls | 1⅛" x 1" .082" .062" |
| Vertical Pickets Standard Spacing Extreme Spacing | 5/8" x 5/8" x .055 Wall 3 ¹³ / ₁₆ " 1 ⁵ / ₈ " Available |
| Heights Available | Up to 6' |
| Widths Available | Up to 12' |
| All Specifications Are Nominal | |



© 2009 Integrity Aluminum Products. Above schematic is intended as a representation only and is not to scale. www.integrityaluminumproducts.com

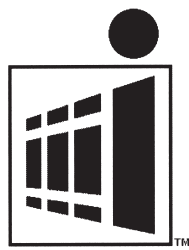

INTEGRITY
ALUMINUM PRODUCTS
800.762.8876

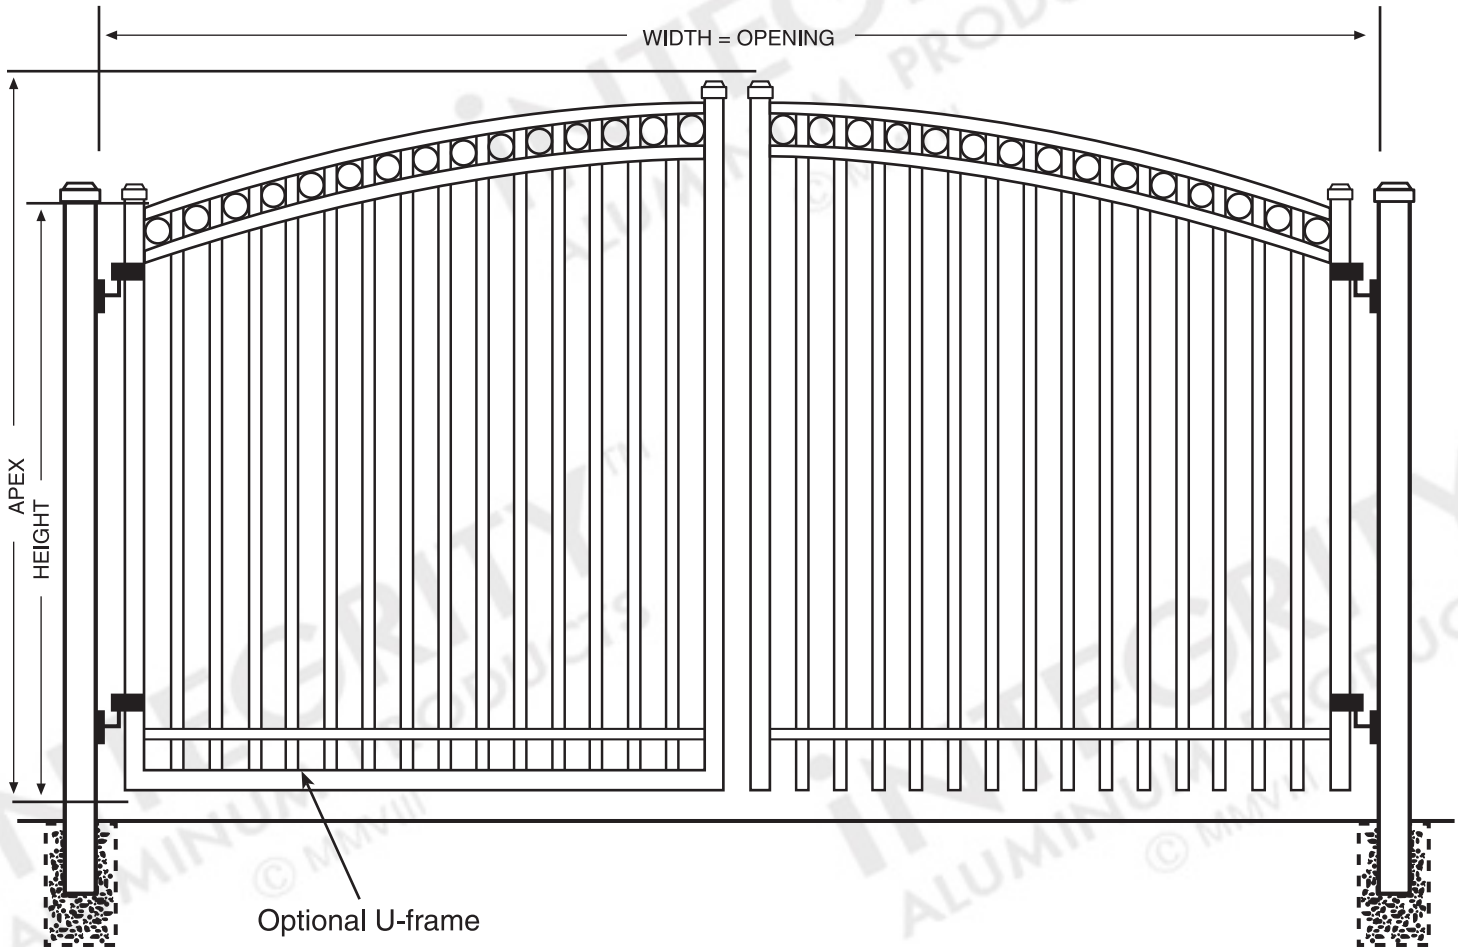

NAPA VALLEY™ Classic™ Arched Driveway Gate

DIMENSIONS

The height and width dimensions for this gate are available in standardized one-foot increments but can be customized to meet unique requirements.

CONFIGURATION

This Classic™ Arched Driveway Gate can be constructed as a single-leaf gate up to 6' in width. An optional U-frame or Mid-rail is also available.

HARDWARE

Standard Lokk-Latch®, aluminum hinges, and drop rod included with each Classic™ Arched Driveway gate. Upgrades are available.


SPECIFICATIONS

RESIDENTIAL GRADE


| | |
|---|--|
| Posts Available | 2" x 2" x .060 Wall 2" x 2" x .080 Wall 2" x 2" x .125 Wall 2½" x 2½" x .100 Wall |
| Gate Frame Uprights | 2" x 2" x .080 Wall |
| Horizontal Rails Side Walls Top Walls | 1⅛" x 1" .082" .062" |
| Vertical Pickets Standard Spacing Extreme Spacing | ⅝" x ⅝" x .055 Wall 3⅓/16" 1⅝" Available |
| Heights Available | Up to 6' |
| Widths Available | Up to 12' |
| All Specifications Are Nominal | |



© 2009 Integrity Aluminum Products. Above schematic is intended as a representation only and is not to scale. www.integrityaluminumproducts.com

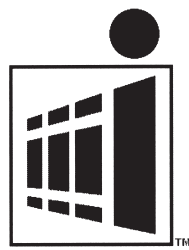

INTEGRITY
ALUMINUM PRODUCTS
800.762.8876

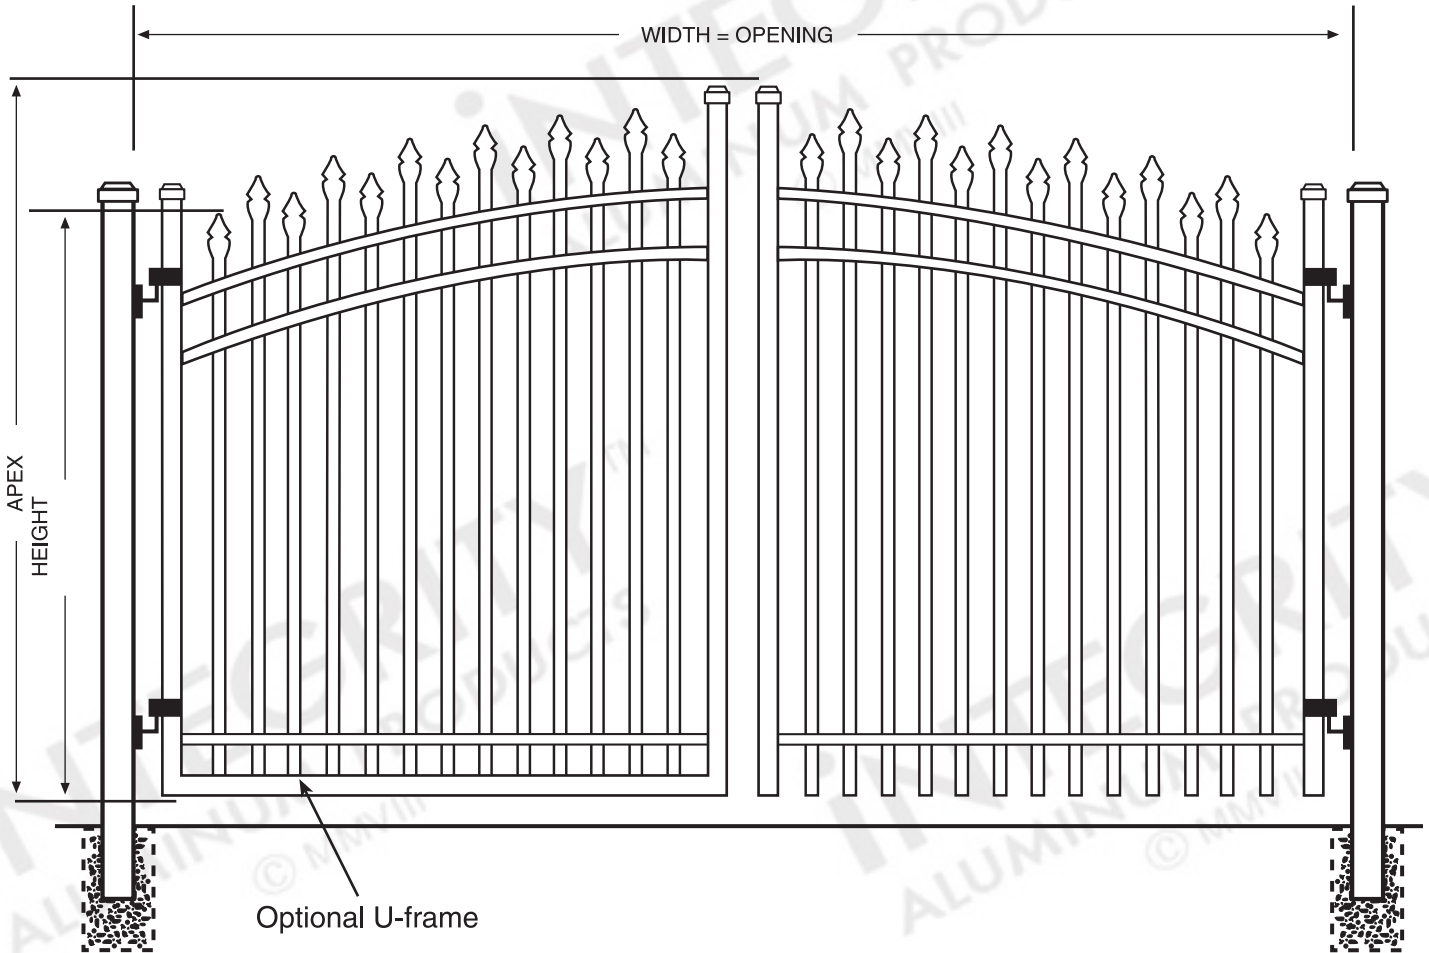

BELLA TERRA™ Classic™ Arched Driveway Gate

DIMENSIONS

The height and width dimensions for this gate are available in standardized one-foot increments but can be customized to meet unique requirements.

CONFIGURATION

This Classic™ Arched Driveway Gate can be constructed as a single-leaf gate up to 6' in width. An optional U-frame or Mid-rail is also available.

HARDWARE

Standard Lokk-Latch®, aluminum hinges, and drop rod included with each Classic™ Arched Driveway gate. Upgrades are available.

SPECIFICATIONS


RESIDENTIAL GRADE

| | |
|---|---|
| Posts Available | 2" x 2" x .060 Wall 2" x 2" x .080 Wall 2" x 2" x .125 Wall 2½" x 2½" x .100 Wall |
| Gate Frame Uprights | 2" x 2" x .080 Wall |
| Horizontal Rails Side Walls Top Walls | 1⅛" x 1" .082" .062" |
| Vertical Pickets Standard Spacing Extreme Spacing | 5/8" x 5/8" x .055 Wall 3 ¹³ / ₁₆ " 1 ⁵ / ₈ " Available |
| Heights Available | Up to 6' |
| Widths Available | Up to 12' |


All Specifications Are Nominal



© 2009 Integrity Aluminum Products. Above schematic is intended as a representation only and is not to scale. www.integrityaluminumproducts.com

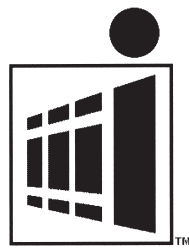

INTEGRITYTM
 ALUMINUM PRODUCTS
 800.762.8876

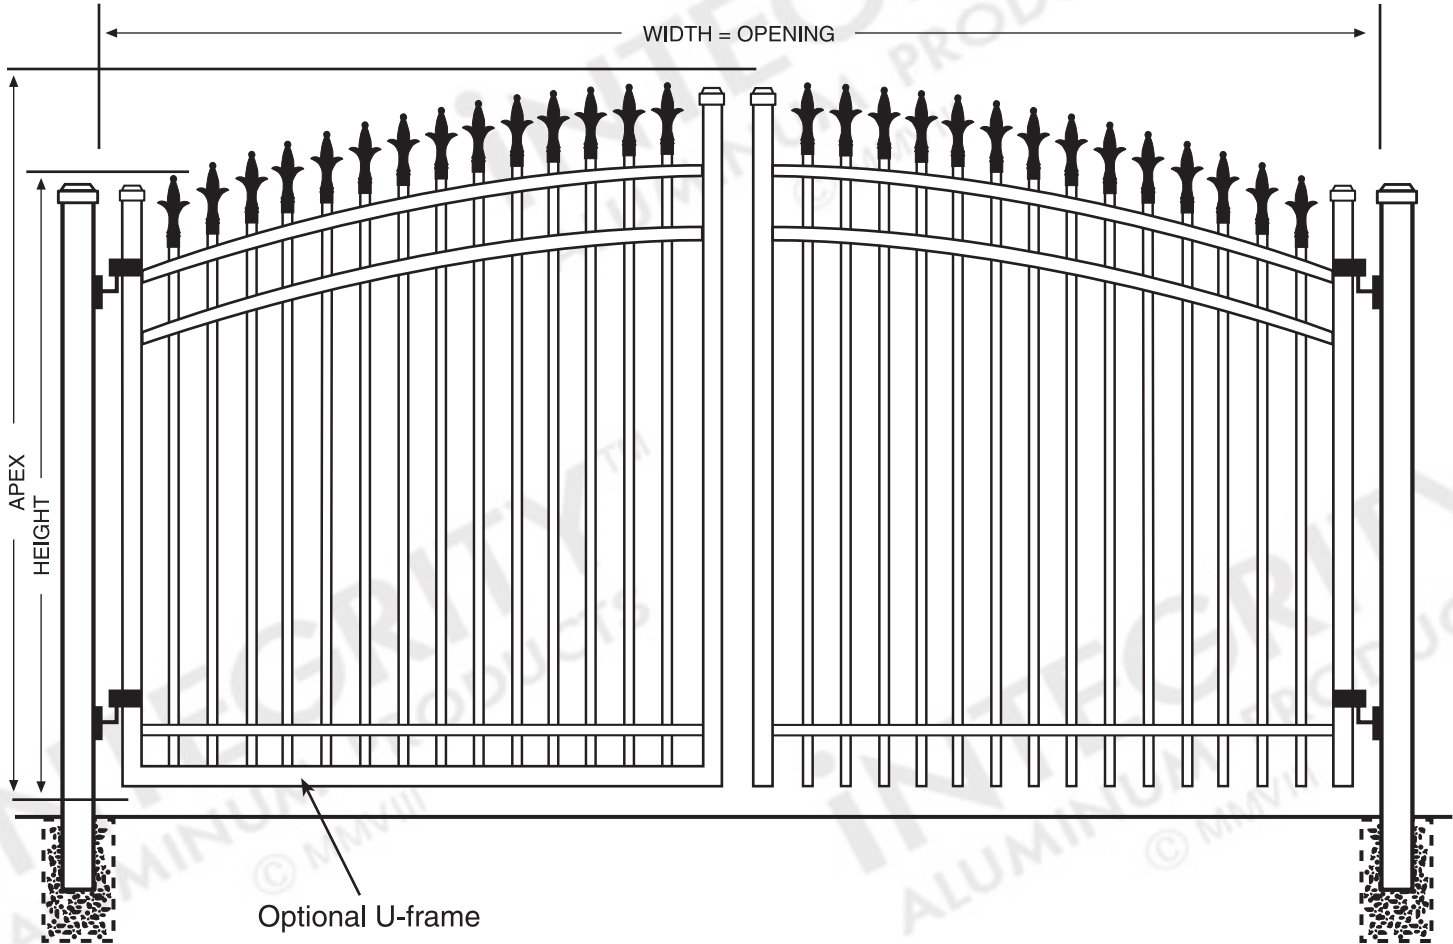

CHARLEMAGNETM

ClassicTM Arched Driveway Gate

DIMENSIONS

The height and width dimensions for this gate are available in standardized one-foot increments but can be customized to meet unique requirements.

CONFIGURATION

This ClassicTM Arched Driveway Gate can be constructed as a single-leaf gate up to 6' in width. An optional U-frame or Mid-rail is also available.

HARDWARE

Standard Lokk-Latch®, aluminum hinges, and drop rod included with each ClassicTM Arched Driveway gate. Upgrades are available.

SPECIFICATIONS


RESIDENTIAL GRADE

| | |
|---|---|
| Posts Available | 2" x 2" x .060 Wall 2" x 2" x .080 Wall 2" x 2" x .125 Wall 2½" x 2½" x .100 Wall |
| Gate Frame Uprights | 2" x 2" x .080 Wall |
| Horizontal Rails Side Walls Top Walls | 1⅛" x 1" .082" .062" |
| Vertical Pickets Standard Spacing Extreme Spacing | 5/8" x 5/8" x .055 Wall 3 ¹³ / ₁₆ " 1 ⁵ / ₈ " Available |
| Heights Available | Up to 6' |
| Widths Available | Up to 12' |


All Specifications Are Nominal



© 2009 Integrity Aluminum Products. Above schematic is intended as a representation only and is not to scale. www.integrityaluminumproducts.com

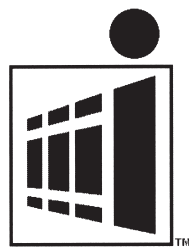

INTEGRITYTM
ALUMINUM PRODUCTS
800.762.8876

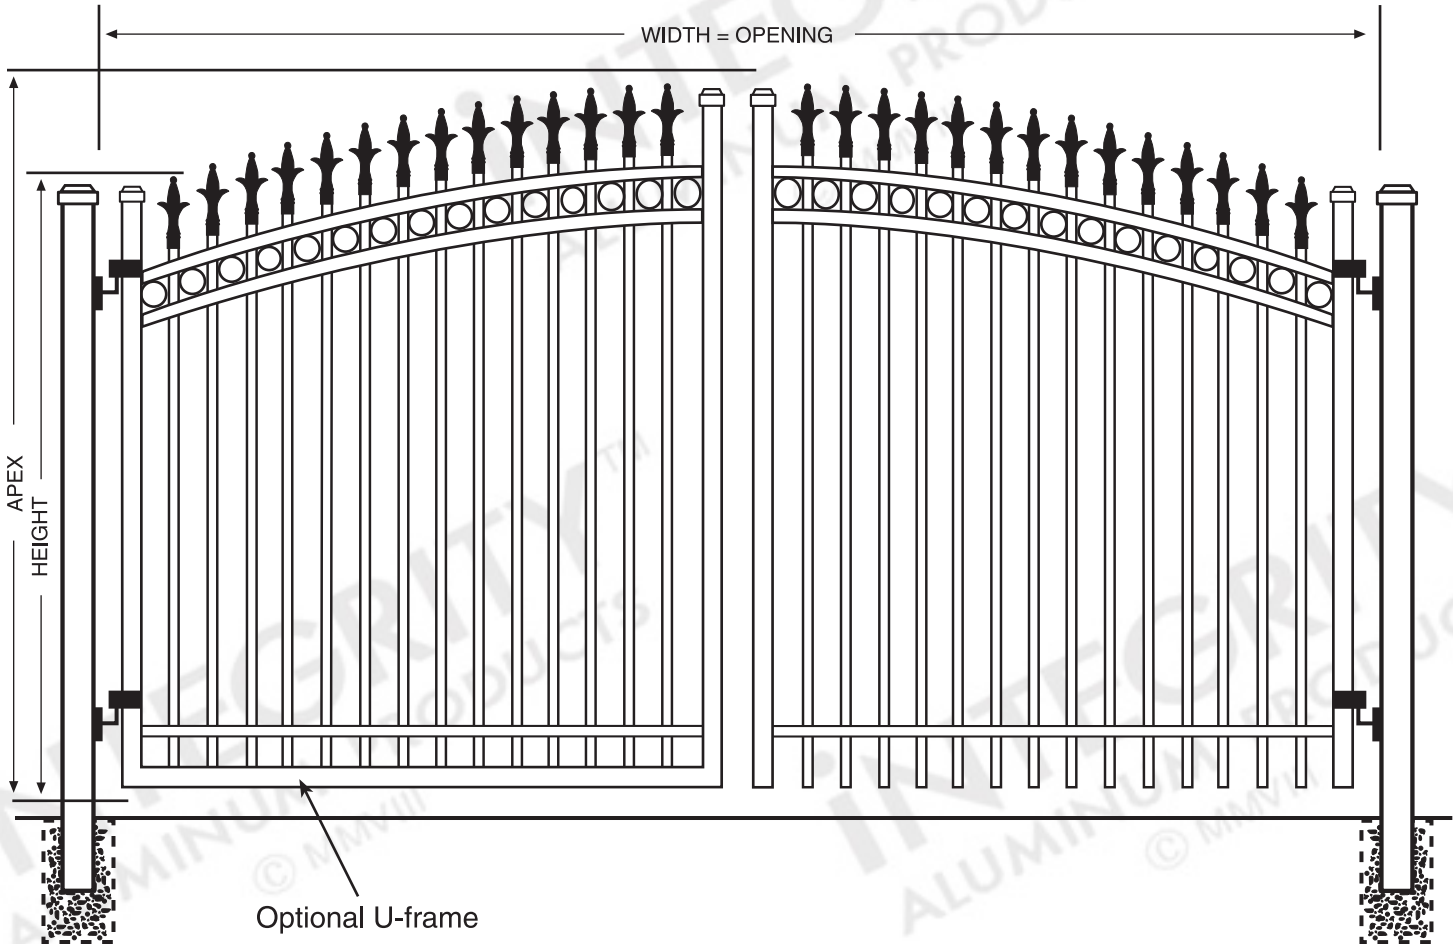

PROVIDENCETM ClassicTM Arched Driveway Gate

DIMENSIONS

The height and width dimensions for this gate are available in standardized one-foot increments but can be customized to meet unique requirements.

CONFIGURATION

This ClassicTM Arched Driveway Gate can be constructed as a single-leaf gate up to 6' in width. An optional U-frame or Mid-rail is also available.

HARDWARE

Standard Lokk-Latch®, aluminum hinges, and drop rod included with each ClassicTM Arched Driveway gate. Upgrades are available.

SPECIFICATIONS


RESIDENTIAL GRADE

| | |
|---|---|
| Posts Available | 2" x 2" x .060 Wall 2" x 2" x .080 Wall 2" x 2" x .125 Wall 2½" x 2½" x .100 Wall |
| Gate Frame Uprights | 2" x 2" x .080 Wall |
| Horizontal Rails Side Walls Top Walls | 1⅛" x 1" .082" .062" |
| Vertical Pickets Standard Spacing Extreme Spacing | 5/8" x 5/8" x .055 Wall 3 ¹³ / ₁₆ " 1 ⁵ / ₈ " Available |
| Heights Available | Up to 6' |
| Widths Available | Up to 12' |


All Specifications Are Nominal



© 2009 Integrity Aluminum Products. Above schematic is intended as a representation only and is not to scale. www.integrityaluminumproducts.com

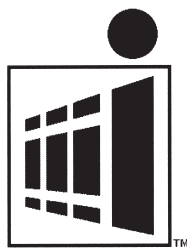

INTEGRITY
ALUMINUM PRODUCTS
800.762.8876

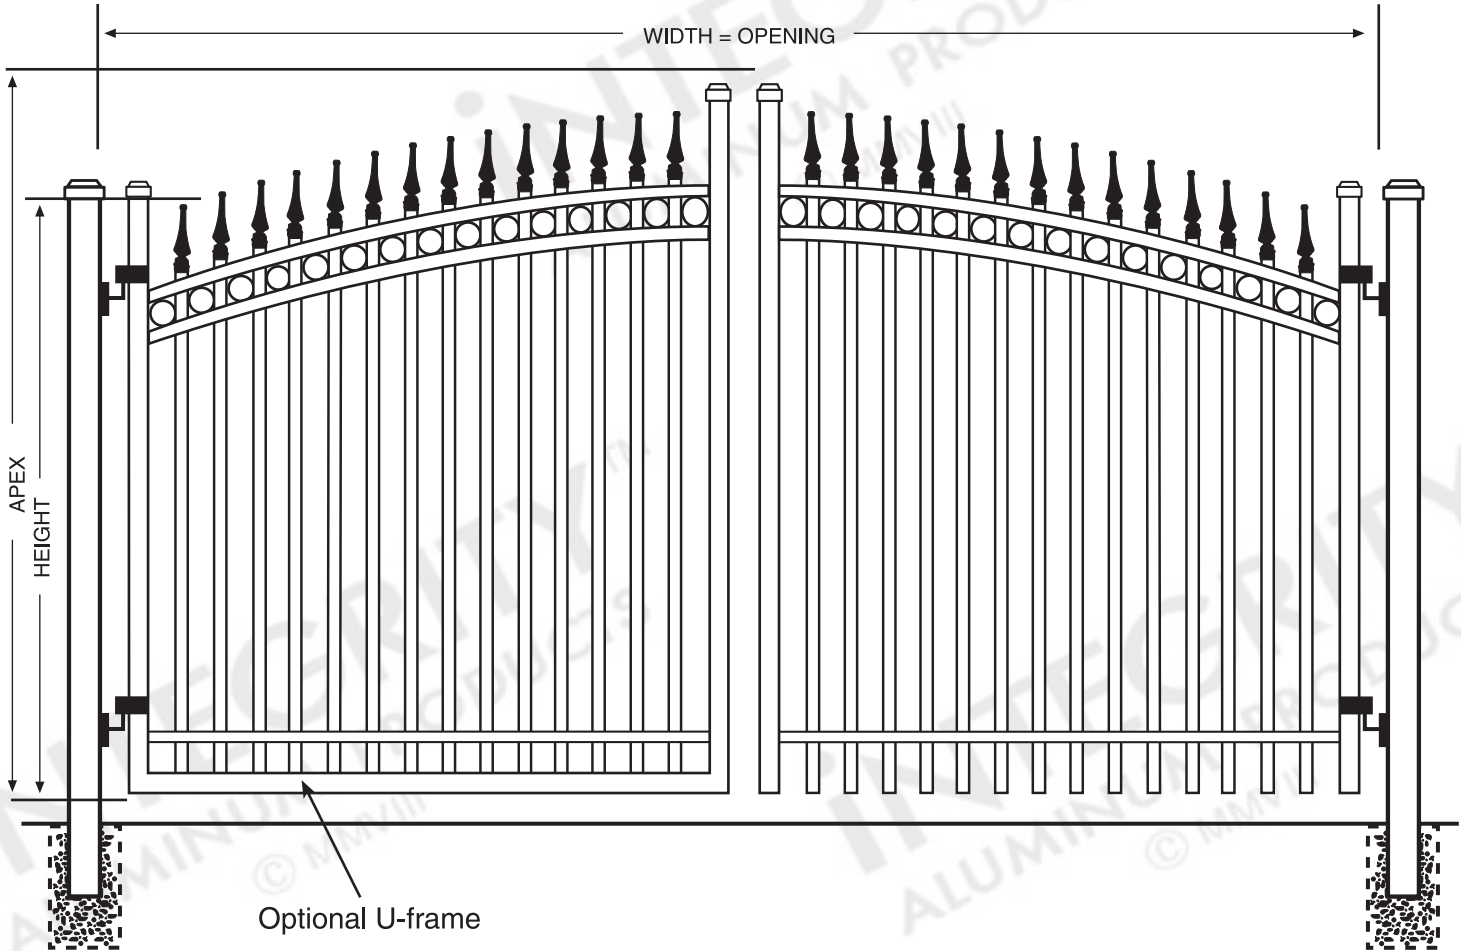

CAMELOT™ Classic™ Arched Driveway Gate

DIMENSIONS

The height and width dimensions for this gate are available in standardized one-foot increments but can be customized to meet unique requirements.

CONFIGURATION

This Classic™ Arched Driveway Gate can be constructed as a single-leaf gate up to 6' in width. An optional U-frame or Mid-rail is also available.

HARDWARE

Standard Lokk-Latch®, aluminum hinges, and drop rod included with each Classic™ Arched Driveway gate. Upgrades are available.

SPECIFICATIONS


RESIDENTIAL GRADE

| | |
|---|--|
| Posts Available | 2" x 2" x .060 Wall 2" x 2" x .080 Wall 2" x 2" x .125 Wall 2½" x 2½" x .100 Wall |
| Gate Frame Uprights | 2" x 2" x .080 Wall |
| Horizontal Rails Side Walls Top Walls | 1⅛" x 1" .082" .062" |
| Vertical Pickets Standard Spacing Extreme Spacing | 5/8" x 5/8" x .055 Wall 3⅓/16" 1⅝" Available |
| Heights Available | Up to 6' |
| Widths Available | Up to 12' |


All Specifications Are Nominal



© 2009 Integrity Aluminum Products. Above schematic is intended as a representation only and is not to scale. www.integrityaluminumproducts.com

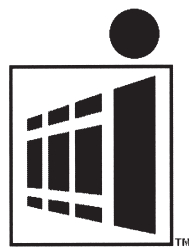

iNTEGRITYTM
 ALUMINUM PRODUCTS
 800.762.8876

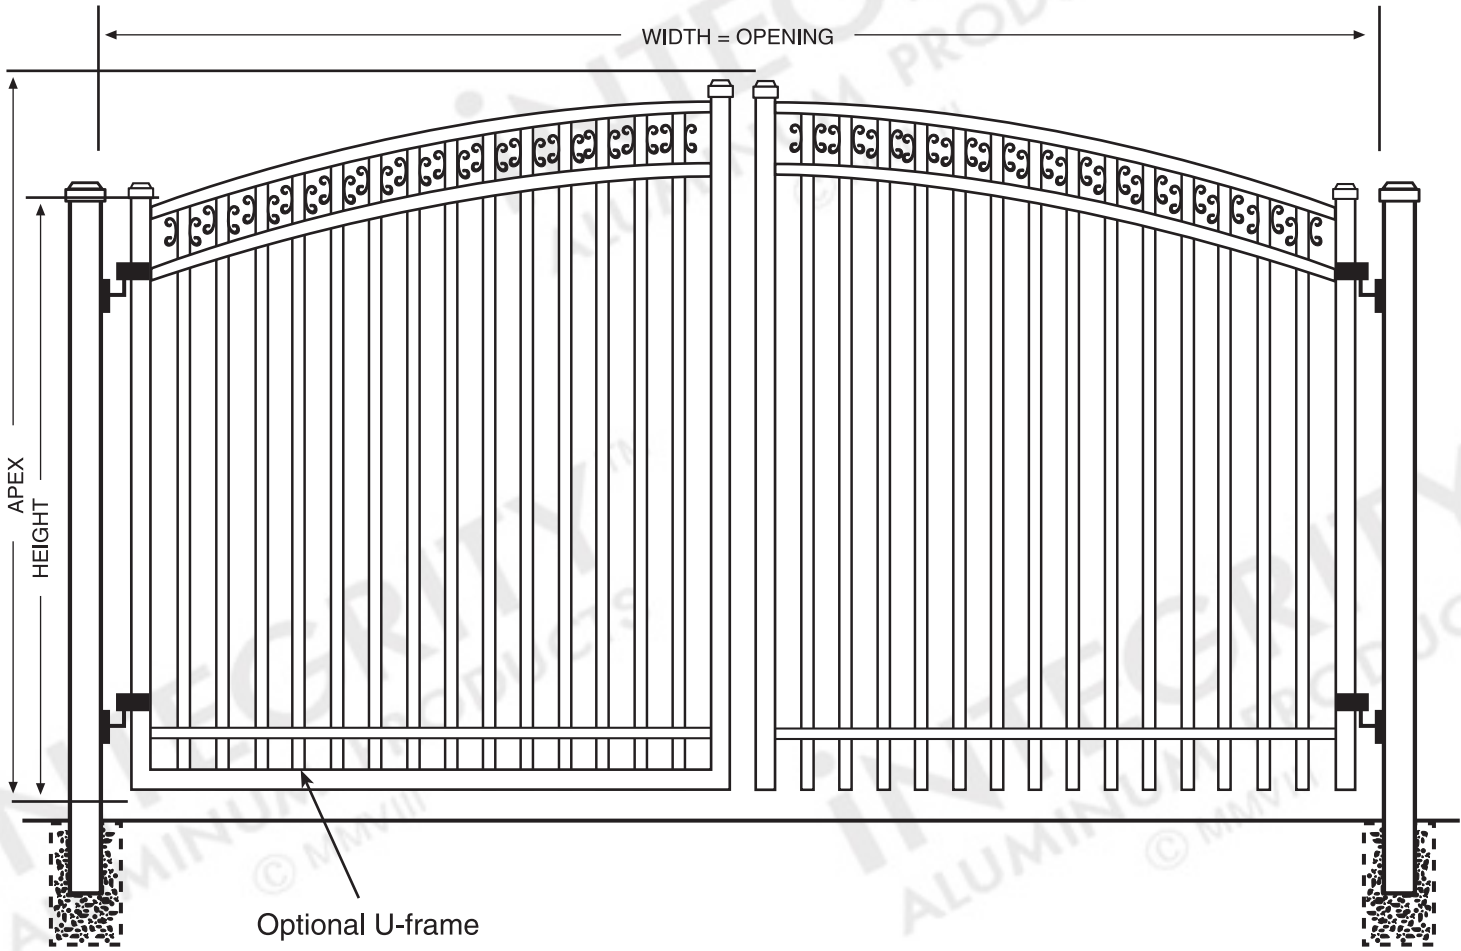

CAMARILLOTM

ClassicTM Arched Driveway Gate

DIMENSIONS

The height and width dimensions for this gate are available in standardized one-foot increments but can be customized to meet unique requirements.

CONFIGURATION

This ClassicTM Arched Driveway Gate can be constructed as a single-leaf gate up to 6' in width. An optional U-frame or Mid-rail is also available.

HARDWARE

Standard Lokk-Latch®, aluminum hinges, and drop rod included with each ClassicTM Arched Driveway gate. Upgrades are available.


SPECIFICATIONS

RESIDENTIAL GRADE


| | |
|---|---|
| Posts Available | 2" x 2" x .060 Wall 2" x 2" x .080 Wall 2" x 2" x .125 Wall 2½" x 2½" x .100 Wall |
| Gate Frame Uprights | 2" x 2" x .080 Wall |
| Horizontal Rails Side Walls Top Walls | 1⅛" x 1" .082" .062" |
| Vertical Pickets Standard Spacing Extreme Spacing | 5/8" x 5/8" x .055 Wall 3 ¹³ / ₁₆ " 1 ⁵ / ₈ " Available |
| Heights Available | Up to 6' |
| Widths Available | Up to 12' |

All Specifications Are Nominal



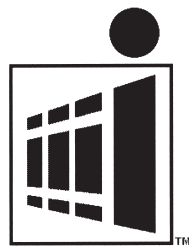

iNTEGRITY™
 ALUMINUM PRODUCTS
 800.762.8876

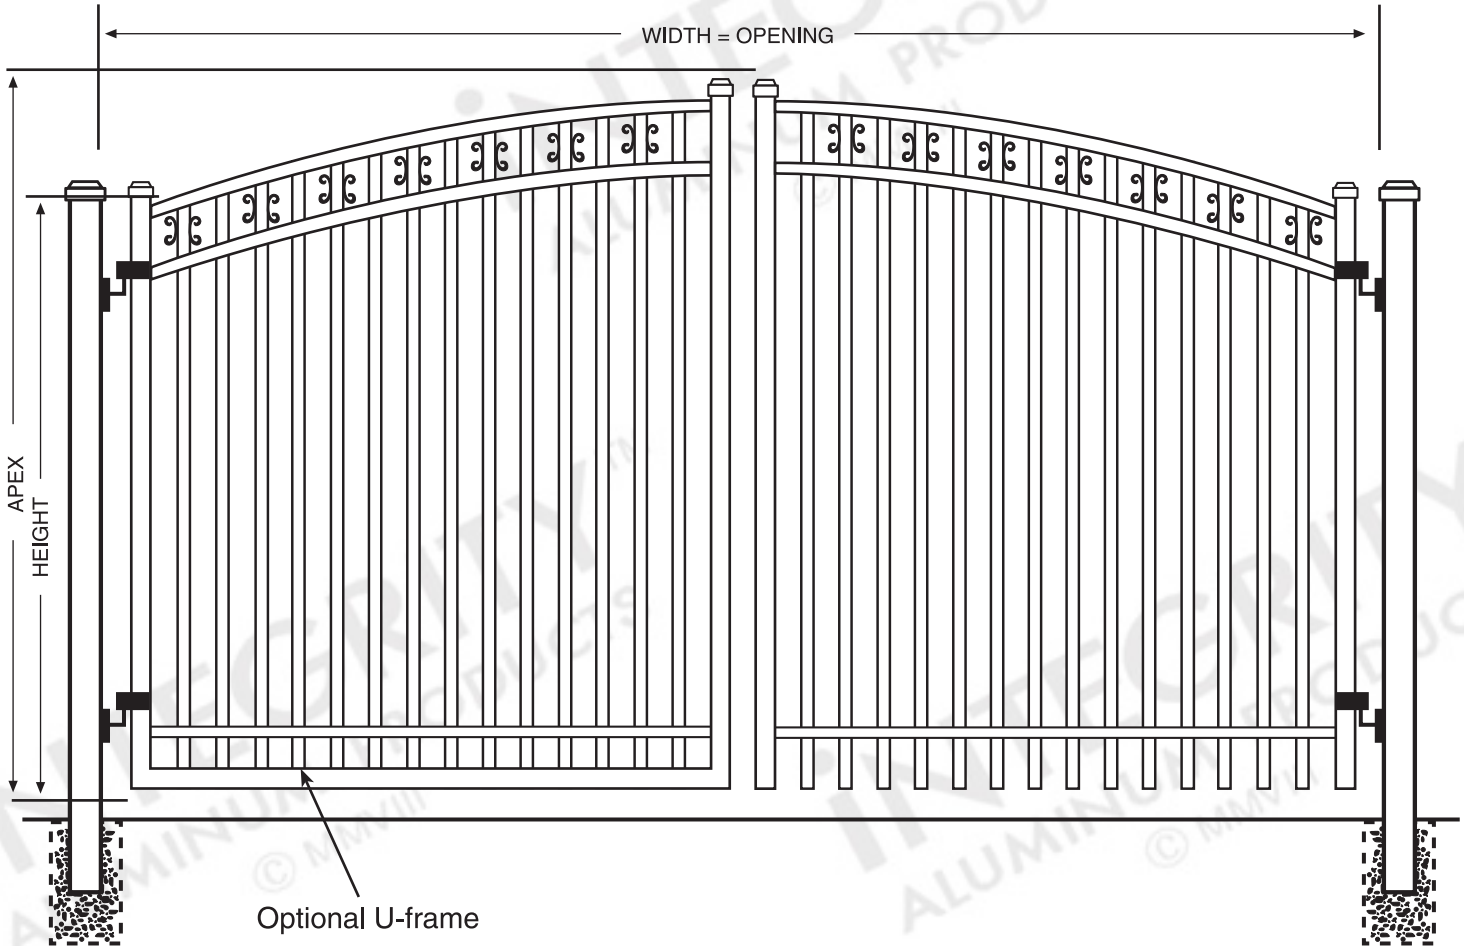

AMARILLO™ Classic™ Arched Driveway Gate

DIMENSIONS

The height and width dimensions for this gate are available in standardized one-foot increments but can be customized to meet unique requirements.

CONFIGURATION

This Classic™ Arched Driveway Gate can be constructed as a single-leaf gate up to 6' in width. An optional U-frame or Mid-rail is also available.

HARDWARE

Standard Lokk-Latch®, aluminum hinges, and drop rod included with each Classic™ Arched Driveway gate. Upgrades are available.

SPECIFICATIONS


RESIDENTIAL GRADE

| | |
|---|---|
| Posts Available | 2" x 2" x .060 Wall 2" x 2" x .080 Wall 2" x 2" x .125 Wall 2½" x 2½" x .100 Wall |
| Gate Frame Uprights | 2" x 2" x .080 Wall |
| Horizontal Rails Side Walls Top Walls | 1⅛" x 1" .082" .062" |
| Vertical Pickets Standard Spacing Extreme Spacing | 5/8" x 5/8" x .055 Wall 3 ¹³ / ₁₆ " 1 ⁵ / ₈ " Available |
| Heights Available | Up to 6' |
| Widths Available | Up to 12' |

All Specifications Are Nominal




© 2009 Integrity Aluminum Products. Above schematic is intended as a representation only and is not to scale. www.integrityaluminumproducts.com

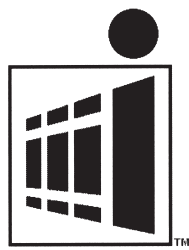

iNTEGRITY™

ALUMINUM PRODUCTS

800.762.8876

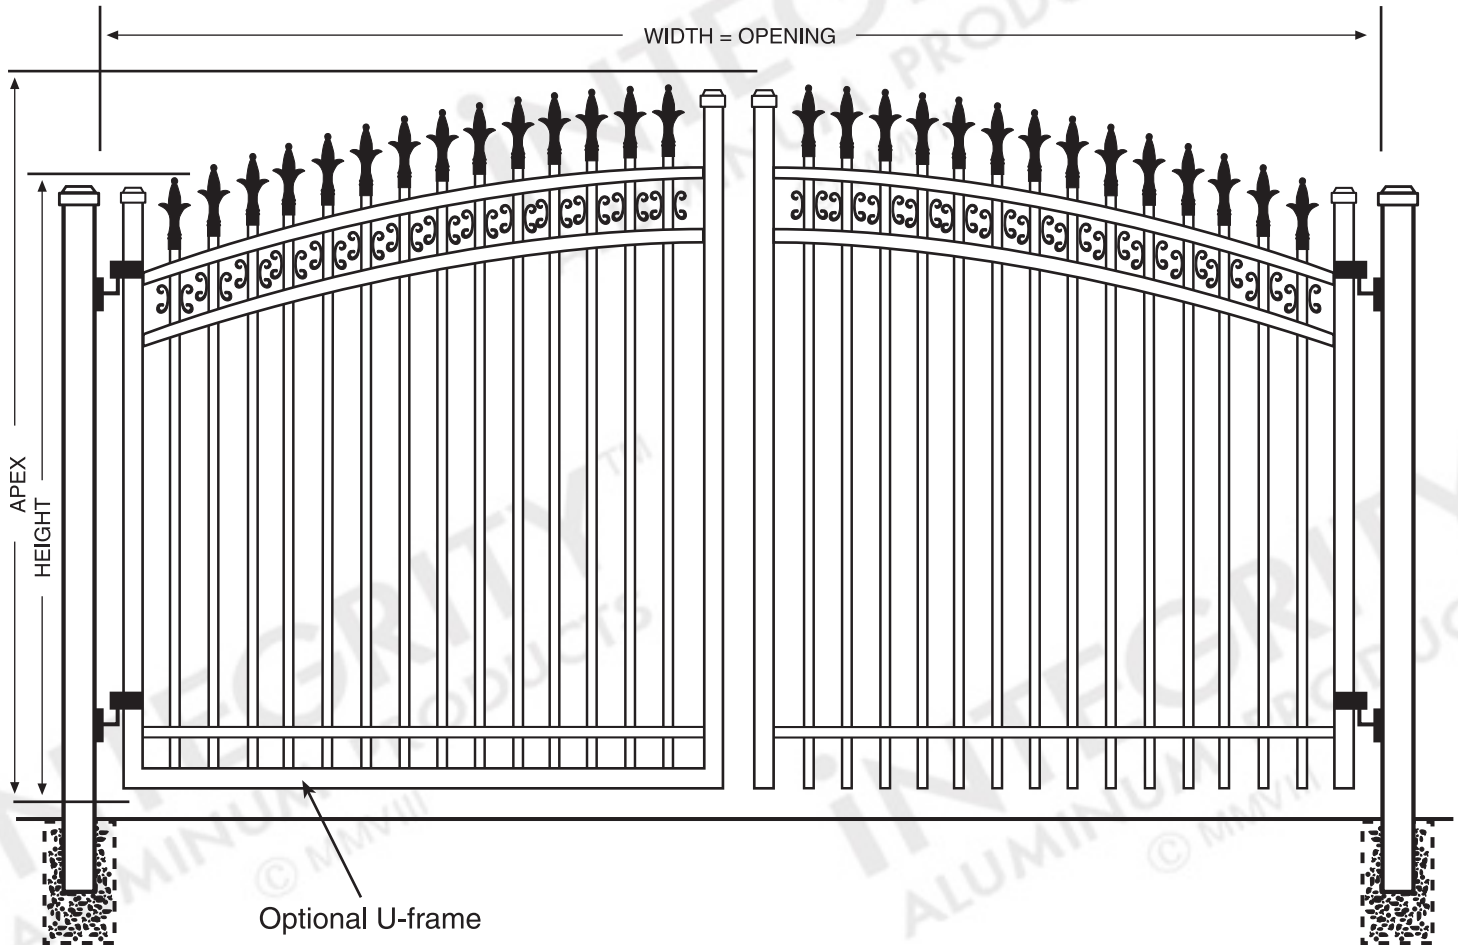

VALENCIA™

Classic™ Arched Driveway Gate

DIMENSIONS

The height and width dimensions for this gate are available in standardized one-foot increments but can be customized to meet unique requirements.

CONFIGURATION

This Classic™ Arched Driveway Gate can be constructed as a single-leaf gate up to 6' in width. An optional U-frame or Mid-rail is also available.

HARDWARE

Standard Lokk-Latch®, aluminum hinges, and drop rod included with each Classic™ Arched Driveway gate. Upgrades are available.

SPECIFICATIONS


RESIDENTIAL GRADE

| | |
|---|---|
| Posts Available | 2" x 2" x .060 Wall 2" x 2" x .080 Wall 2" x 2" x .125 Wall 2½" x 2½" x .100 Wall |
| Gate Frame Uprights | 2" x 2" x .080 Wall |
| Horizontal Rails Side Walls Top Walls | 1⅛" x 1" .082" .062" |
| Vertical Pickets Standard Spacing Extreme Spacing | ⅝" x ⅝" x .055 Wall 3 ¹³ / ₁₆ " 1 ⁵ / ₈ " Available |
| Heights Available | Up to 6' |
| Widths Available | Up to 12' |


All Specifications Are Nominal



© 2009 Integrity Aluminum Products. Above schematic is intended as a representation only and is not to scale. www.integrityaluminumproducts.com

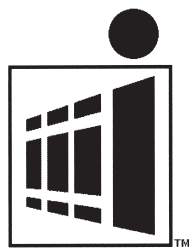

INTEGRITYTM
ALUMINUM PRODUCTS
800.762.8876

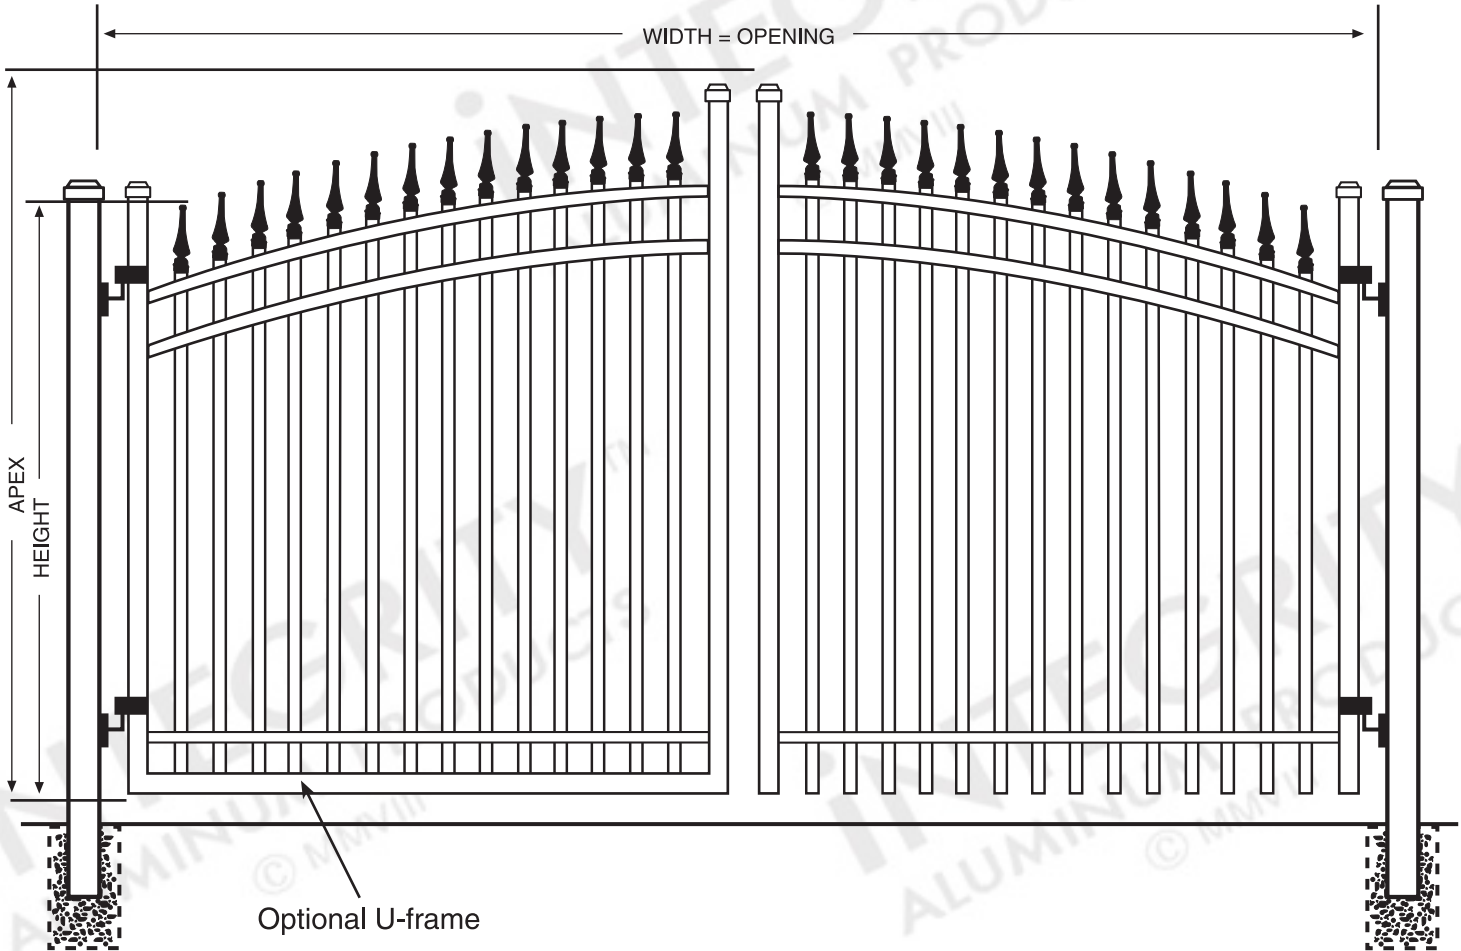

MISSION POINTTM ClassicTM Arched Driveway Gate

DIMENSIONS

The height and width dimensions for this gate are available in standardized one-foot increments but can be customized to meet unique requirements.

CONFIGURATION

This ClassicTM Arched Driveway Gate can be constructed as a single-leaf gate up to 6' in width. An optional U-frame or Mid-rail is also available.

HARDWARE

Standard Lokk-Latch®, aluminum hinges, and drop rod included with each ClassicTM Arched Driveway gate. Upgrades are available.

SPECIFICATIONS


RESIDENTIAL GRADE

| | |
|---|---|
| Posts Available | 2" x 2" x .060 Wall 2" x 2" x .080 Wall 2" x 2" x .125 Wall 2½" x 2½" x .100 Wall |
| Gate Frame Uprights | 2" x 2" x .080 Wall |
| Horizontal Rails Side Walls Top Walls | 1⅛" x 1" .082" .062" |
| Vertical Pickets Standard Spacing Extreme Spacing | 5/8" x 5/8" x .055 Wall 3 ¹³ / ₁₆ " 1 ⁵ / ₈ " Available |
| Heights Available | Up to 6' |
| Widths Available | Up to 12' |


All Specifications Are Nominal



© 2009 Integrity Aluminum Products. Above schematic is intended as a representation only and is not to scale. www.integrityaluminumproducts.com

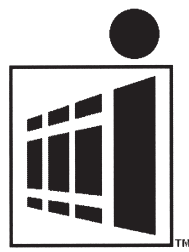

INTEGRITYTM
ALUMINUM PRODUCTS
800.762.8876

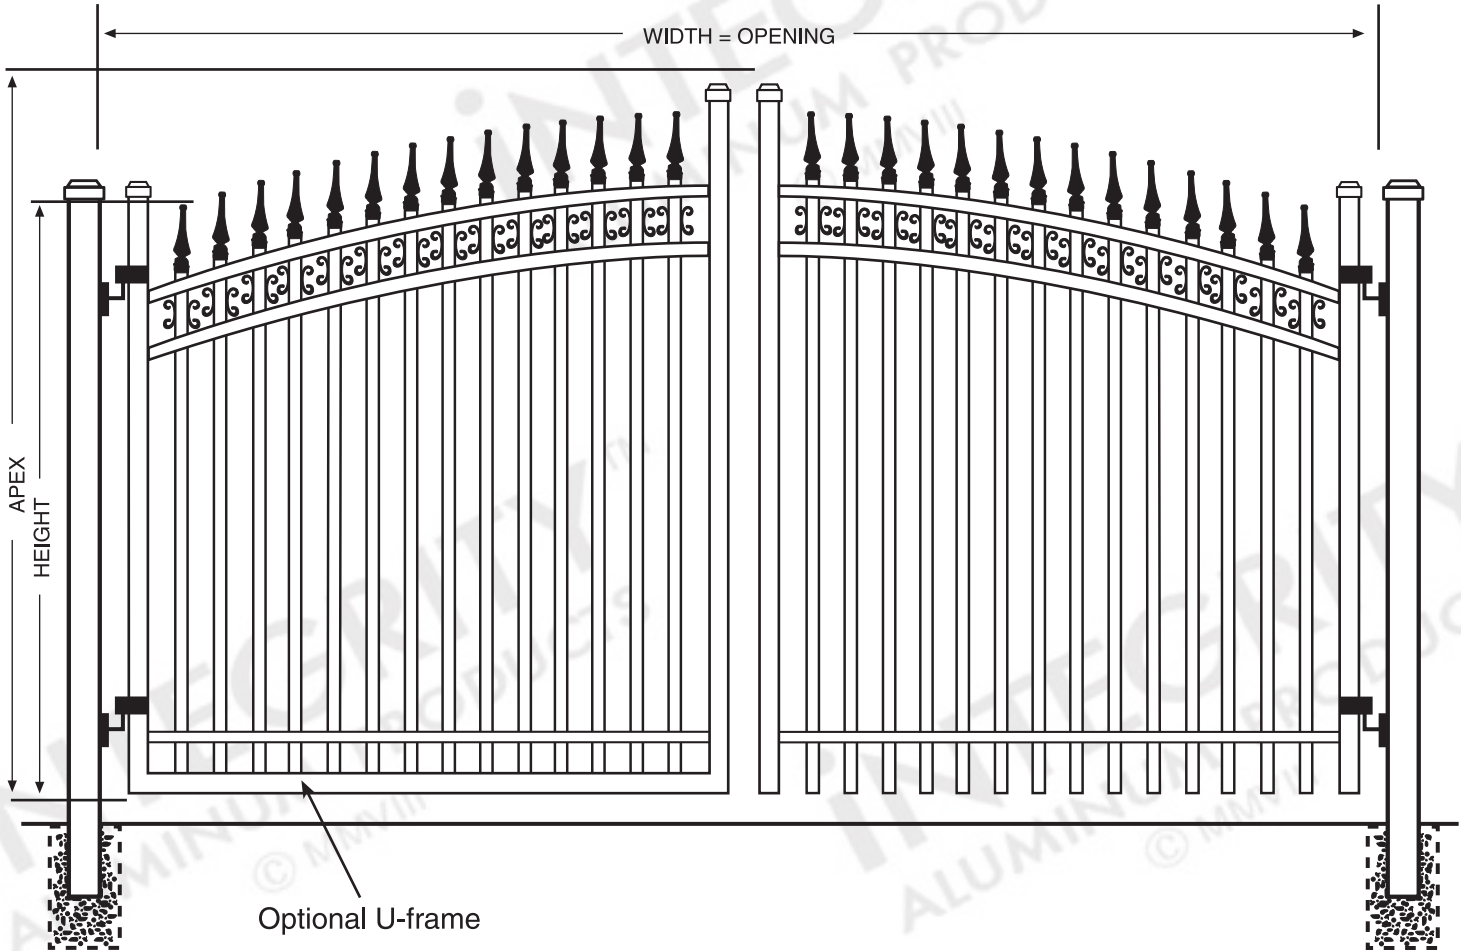

CASTILETM ClassicTM Arched Driveway Gate

DIMENSIONS

The height and width dimensions for this gate are available in standardized one-foot increments but can be customized to meet unique requirements.

CONFIGURATION

This ClassicTM Arched Driveway Gate can be constructed as a single-leaf gate up to 6' in width. An optional U-frame or Mid-rail is also available.

HARDWARE

Standard Lokk-Latch®, aluminum hinges, and drop rod included with each ClassicTM Arched Driveway gate. Upgrades are available.

SPECIFICATIONS


RESIDENTIAL GRADE

| | |
|---|---|
| Posts Available | 2" x 2" x .060 Wall 2" x 2" x .080 Wall 2" x 2" x .125 Wall 2½" x 2½" x .100 Wall |
| Gate Frame Uprights | 2" x 2" x .080 Wall |
| Horizontal Rails Side Walls Top Walls | 1⅛" x 1" .082" .062" |
| Vertical Pickets Standard Spacing Extreme Spacing | 5/8" x 5/8" x .055 Wall 3 ¹³ / ₁₆ " 1 ⁵ / ₈ " Available |
| Heights Available | Up to 6' |
| Widths Available | Up to 12' |


All Specifications Are Nominal



© 2009 Integrity Aluminum Products. Above schematic is intended as a representation only and is not to scale. www.integrityaluminumproducts.com

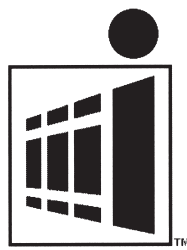

iNTEGRITYTM
 ALUMINUM PRODUCTS
 800.762.8876

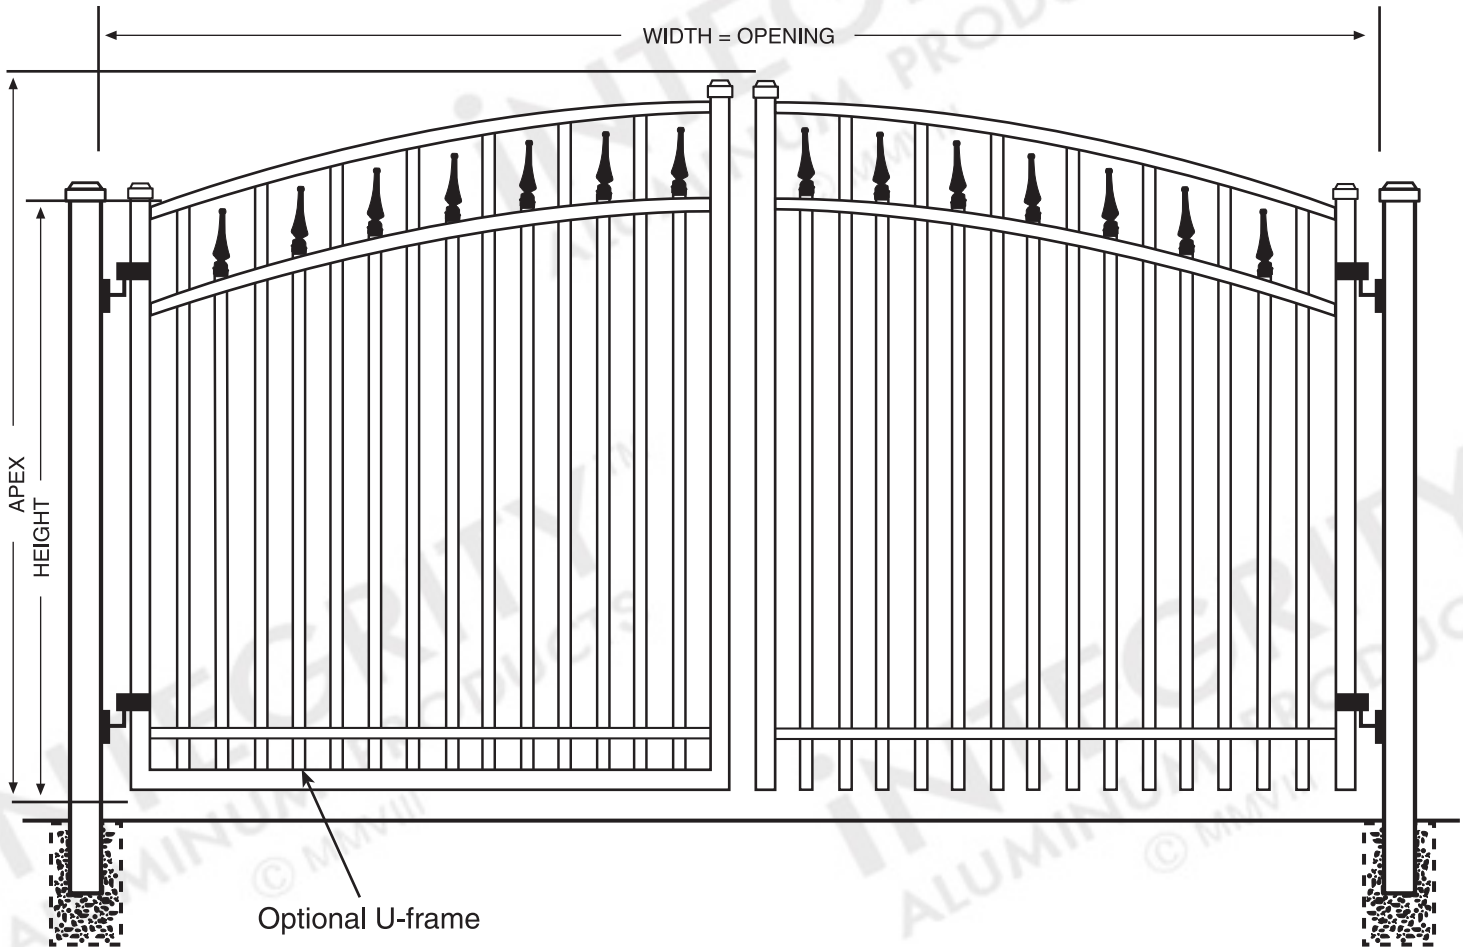

EXCELSIORTM ClassicTM Arched Driveway Gate

DIMENSIONS

The height and width dimensions for this gate are available in standardized one-foot increments but can be customized to meet unique requirements.

CONFIGURATION

This ClassicTM Arched Driveway Gate can be constructed as a single-leaf gate up to 6' in width. An optional U-frame or Mid-rail is also available.

HARDWARE

Standard Lokk-Latch®, aluminum hinges, and drop rod included with each ClassicTM Arched Driveway gate. Upgrades are available.

SPECIFICATIONS

RESIDENTIAL GRADE

| | |
|---|--|
| Posts Available | 2" x 2" x .060 Wall 2" x 2" x .080 Wall 2" x 2" x .125 Wall 2½" x 2½" x .100 Wall |
| Gate Frame Uprights | 2" x 2" x .080 Wall |
| Horizontal Rails Side Walls Top Walls | 1⅛" x 1" .082" .062" |
| Vertical Pickets Standard Spacing Extreme Spacing | 5/8" x 5/8" x .055 Wall 3⅓/16" 1⅝" Available |
| Heights Available | Up to 6' |
| Widths Available | Up to 12' |

All Specifications Are Nominal



© 2009 Integrity Aluminum Products. Above schematic is intended as a representation only and is not to scale. www.integrityaluminumproducts.com