


INTEGRITY™

ALUMINUM PRODUCTS

800.762.8876

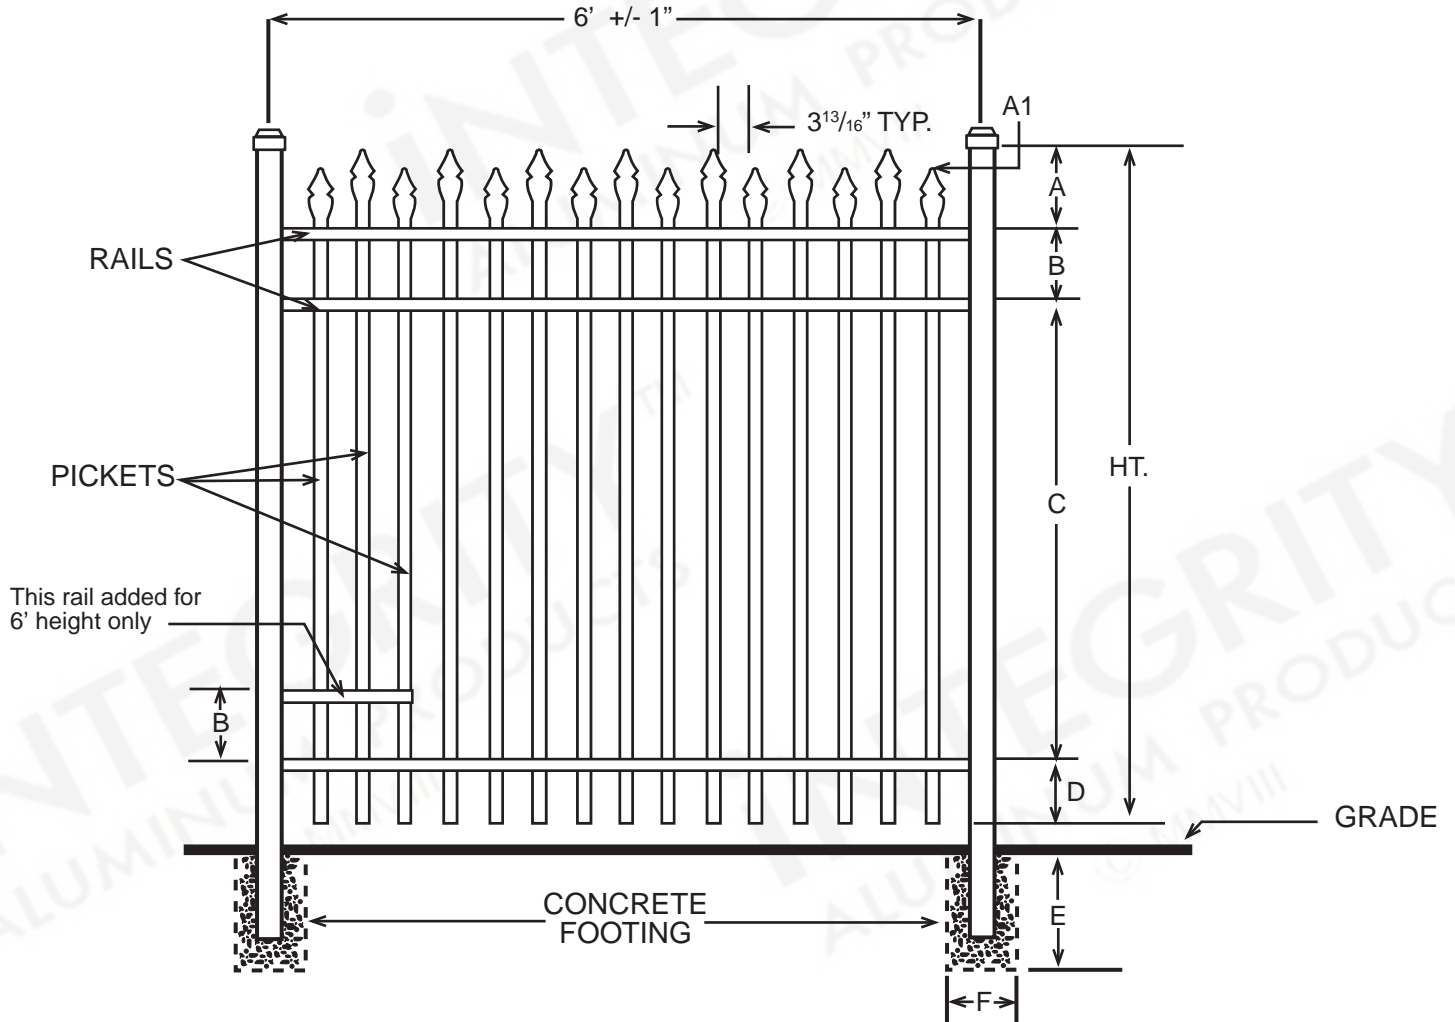


BELLA TERRA™ CLASSIC


DIMENSIONS							
HT	A	A1	B	C	D	E	F
3'	4½"	1½"	6"	20"	5½"	Per Local Code	
3½'	4½"	1½"	6"	26"	5½"	Per Local Code	
4'	4½"	1½"	6"	32"	5½"	Per Local Code	
5'	4½"	1½"	6"	44"	5½"	Per Local Code	
6'	4½"	1½"	6"	56"	5½"	Per Local Code	
All Dimensions Are Nominal							

SPECIFICATIONS RESIDENTIAL

Posts Available	2" x 2" x .060 Wall 2" x 2" x .080 Wall 2" x 2" x .125 Wall 2½" x 2½" x .100 Wall
Horizontal Rails Side Walls Top Walls	1⅛" x 1" .082" .062"
Pickets Picket Spacing	⅝" x ⅝" x .050 Wall 3 ¹³ / ₁₆ "
Heights Available	3, 3½, 4, 5 & 6 Ft.

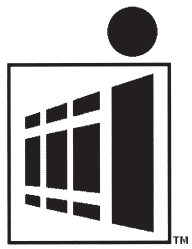

iNTEGRITY™
ALUMINUM PRODUCTS
800.762.8876

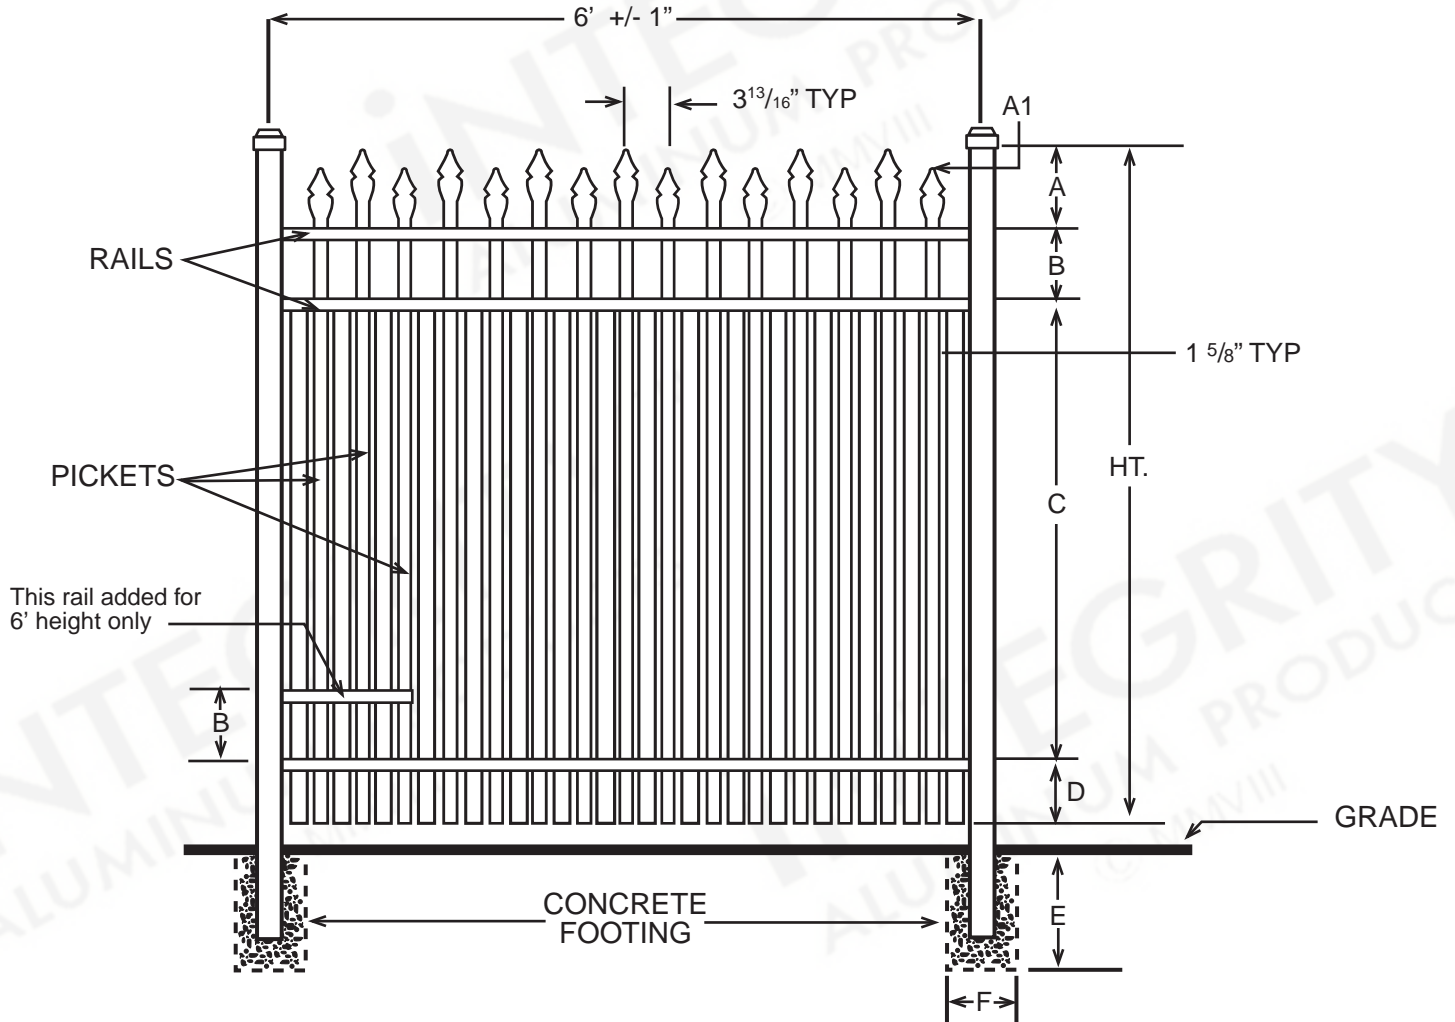


BELLA TERRA™ CLASSIC EXTREME


DIMENSIONS							
HT	A	A1	B	C	D	E	F
3'	4½"	1½"	6"	20"	5½"	Per Local Code	
3½'	4½"	1½"	6"	26"	5½"	Per Local Code	
4'	4½"	1½"	6"	32"	5½"	Per Local Code	
5'	4½"	1½"	6"	44"	5½"	Per Local Code	
6'	4½"	1½"	6"	56"	5½"	Per Local Code	
All Dimensions Are Nominal							

SPECIFICATIONS RESIDENTIAL

Posts Available	2" x 2" x .060 Wall 2" x 2" x .080 Wall 2" x 2" x .125 Wall 2½" x 2½" x .100 Wall
Horizontal Rails Side Walls Top Walls	1⅛" x 1" .082" .062"
Pickets Picket Spacing	⅝" x ⅝" x .050 Wall 1⅝"
Heights Available	3, 3½, 4, 5 & 6 Ft.

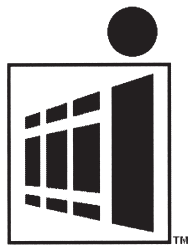

iNTEGRITY™
ALUMINUM PRODUCTS
800.762.8876

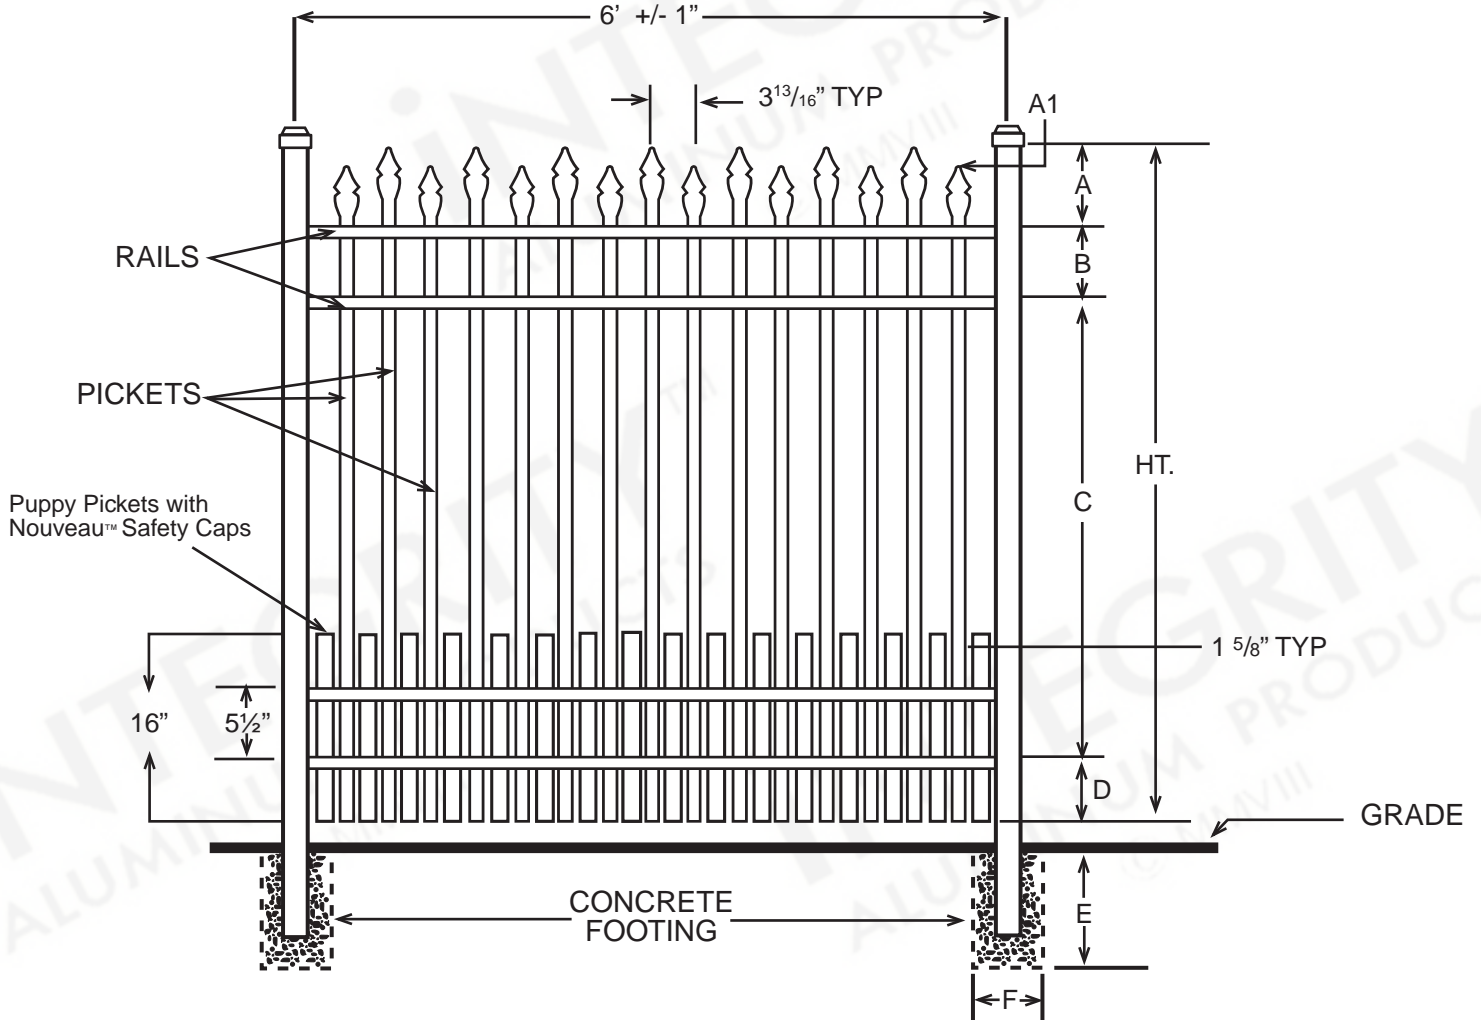

BELLA TERRA™ CLASSIC w/ PUPPY PICKETS

DIMENSIONS							
HT	A	A1	B	C	D	E	F
3'	4½"	1½"	6"	20"	5½"	Per Local Code	
3½'	4½"	1½"	6"	26"	5½"	Per Local Code	
4'	4½"	1½"	6"	32"	5½"	Per Local Code	
5'	4½"	1½"	6"	44"	5½"	Per Local Code	
6'	4½"	1½"	6"	56"	5½"	Per Local Code	
All Dimensions Are Nominal							

SPECIFICATIONS RESIDENTIAL

Posts Available	2" x 2" x .060 Wall 2" x 2" x .080 Wall 2" x 2" x .125 Wall 2½" x 2½" x .100 Wall
Horizontal Rails Side Walls Top Walls	1⅛" x 1" .082" .062"
Pickets Picket Spacing	⅝" x ⅝" x .050 Wall 3 ¹³ / ₁₆ " and 1 ⁵ / ₈ "
Heights Available	3, 3½, 4, 5 & 6 Ft.