


iNTEGRITY™
 ALUMINUM PRODUCTS
 800.762.8876

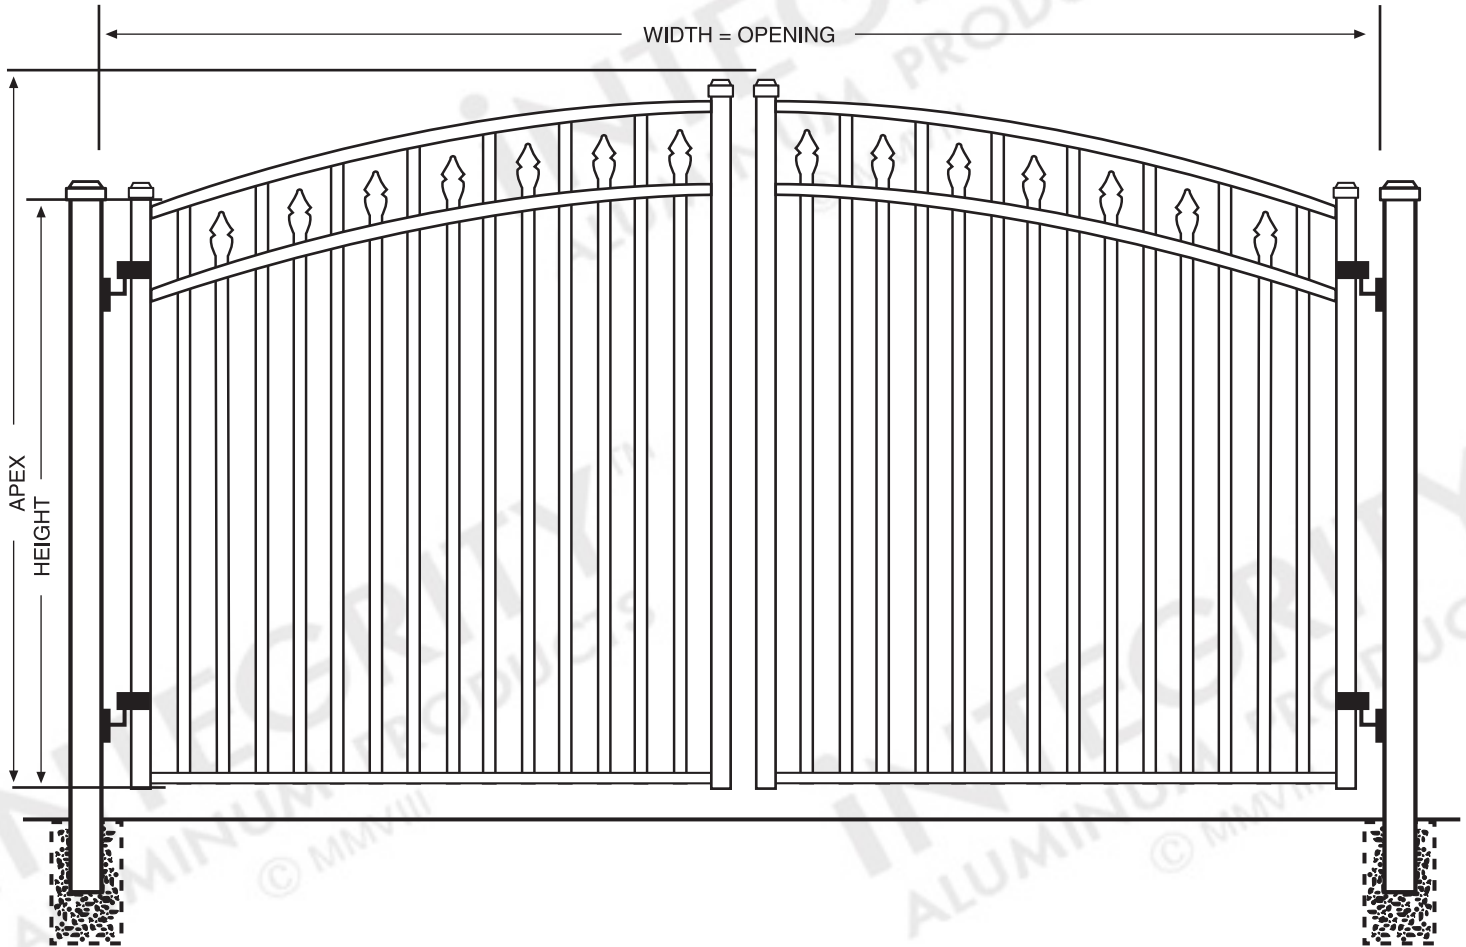

SANIBEL™ Resort™ Arched Driveway Gate

DIMENSIONS

The height and width dimensions for this gate are available in standardized one-foot increments but can be customized to meet unique requirements.

CONFIGURATION

This Resort™ Arched Driveway Gate can be constructed as a single-leaf gate up to 6' in width. An optional U-frame or Mid-rail is also available.

HARDWARE


Standard Lokk-Latch®, aluminum hinges, and drop rod included with each Resort™ Arched Driveway gate. Upgrades are available.

SPECIFICATIONS


RESIDENTIAL GRADE

Posts Available	2" x 2" x .060 Wall 2" x 2" x .080 Wall 2" x 2" x .125 Wall 2½" x 2½" x .100 Wall
Gate Frame Uprights	2" x 2" x .080 Wall
Horizontal Rails Side Walls Top Walls	1⅛" x 1" .082" .062"
Vertical Pickets Standard Spacing Extreme Spacing	5/8" x 5/8" x .055 Wall 3 ¹³ / ₁₆ " 1 ⁵ / ₈ " Available
Heights Available	Up to 6'
Widths Available	Up to 12'
All Specifications Are Nominal	



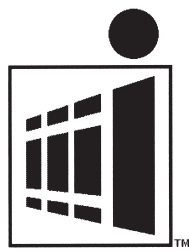

iNTEGRITYTM
 ALUMINUM PRODUCTS
 800.762.8876

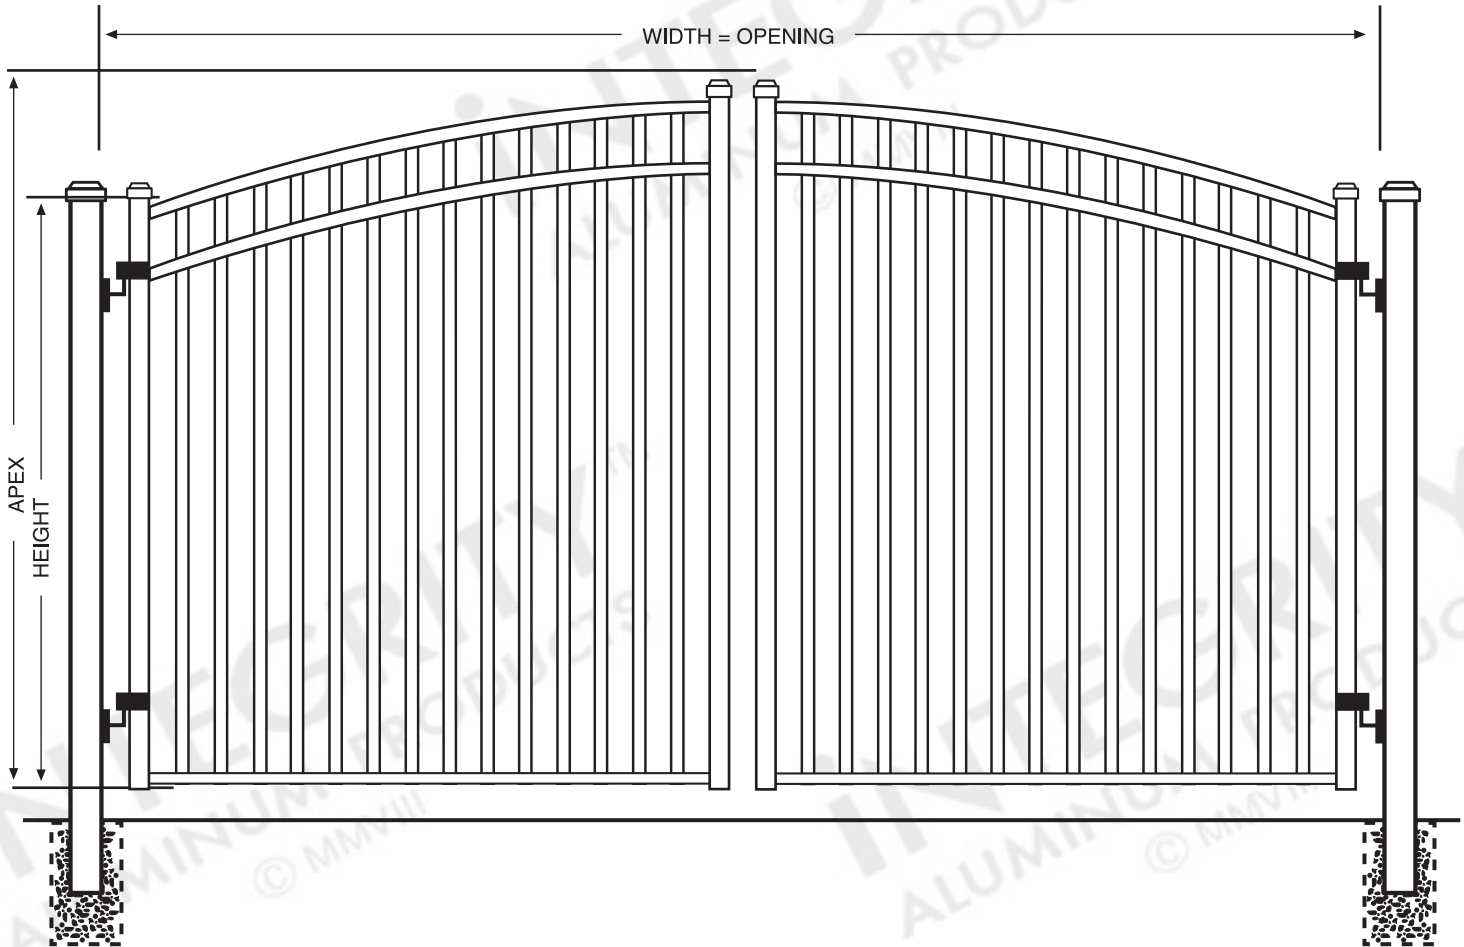

SAN MARINOTM ResortTM Arched Driveway Gate

DIMENSIONS

The height and width dimensions for this gate are available in standardized one-foot increments but can be customized to meet unique requirements.

CONFIGURATION

This ResortTM Arched Driveway Gate can be constructed as a single-leaf gate up to 6' in width. An optional U-frame or Mid-rail is also available.

HARDWARE

Standard Lokk-Latch®, aluminum hinges, and drop rod included with each ResortTM Arched Driveway gate. Upgrades are available.

SPECIFICATIONS


RESIDENTIAL GRADE

Posts Available	2" x 2" x .060 Wall 2" x 2" x .080 Wall 2" x 2" x .125 Wall 2½" x 2½" x .100 Wall
Gate Frame Uprights	2" x 2" x .080 Wall
Horizontal Rails Side Walls Top Walls	1½" x 1" .082" .062"
Vertical Pickets Standard Spacing Extreme Spacing	5/8" x 5/8" x .055 Wall 3 ¹³ / ₁₆ " 1 ⁵ / ₈ " Available
Heights Available	Up to 6'
Widths Available	Up to 12'


All Specifications Are Nominal



© 2009 Integrity Aluminum Products. Above schematic is intended as a representation only and is not to scale. www.integrityaluminumproducts.com

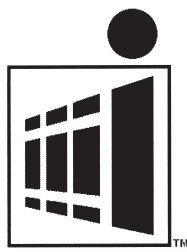

iNTEGRITYTM
 ALUMINUM PRODUCTS
 800.762.8876

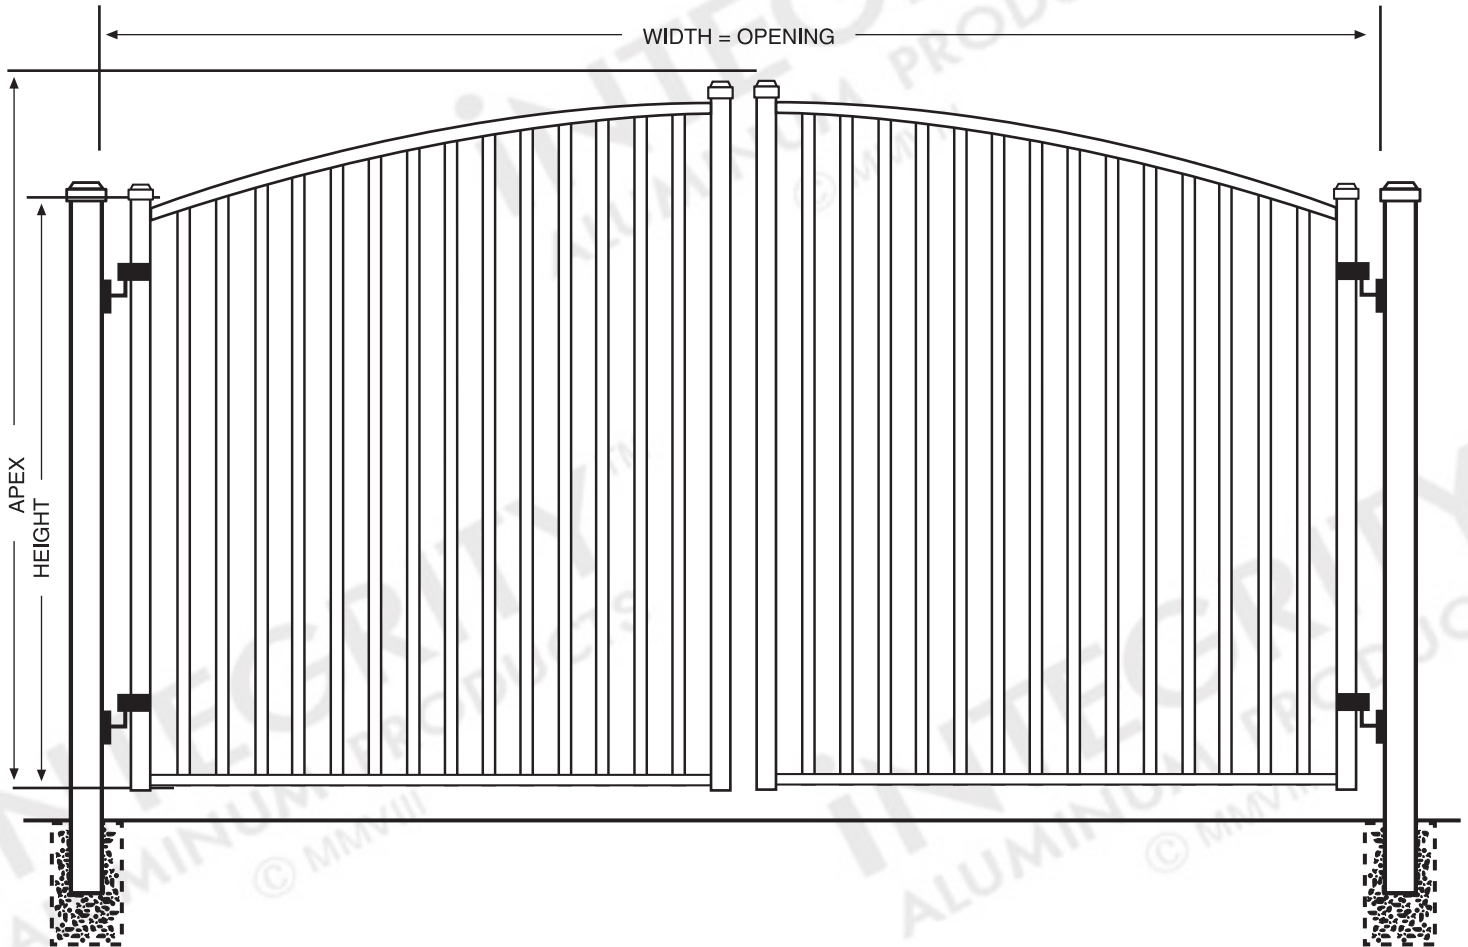

VENTURATM ResortTM Arched Driveway Gate

DIMENSIONS

The height and width dimensions for this gate are available in standardized one-foot increments but can be customized to meet unique requirements.

CONFIGURATION

This ResortTM Arched Driveway Gate can be constructed as a single-leaf gate up to 6' in width. An optional U-frame or Mid-rail is also available.

HARDWARE


Standard Lokk-Latch®, aluminum hinges, and drop rod included with each ResortTM Arched Driveway gate. Upgrades are available.

SPECIFICATIONS


RESIDENTIAL GRADE

Posts Available	2" x 2" x .060 Wall 2" x 2" x .080 Wall 2" x 2" x .125 Wall 2½" x 2½" x .100 Wall
Gate Frame Uprights	2" x 2" x .080 Wall
Horizontal Rails Side Walls Top Walls	1½" x 1" .082" .062"
Vertical Pickets Standard Spacing Extreme Spacing	5/8" x 5/8" x .055 Wall 3 ¹³ / ₁₆ " 1 ⁵ / ₈ " Available
Heights Available	Up to 6'
Widths Available	Up to 12'

All Specifications Are Nominal

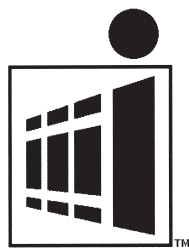

iNTEGRITY™
 ALUMINUM PRODUCTS
 800.762.8876

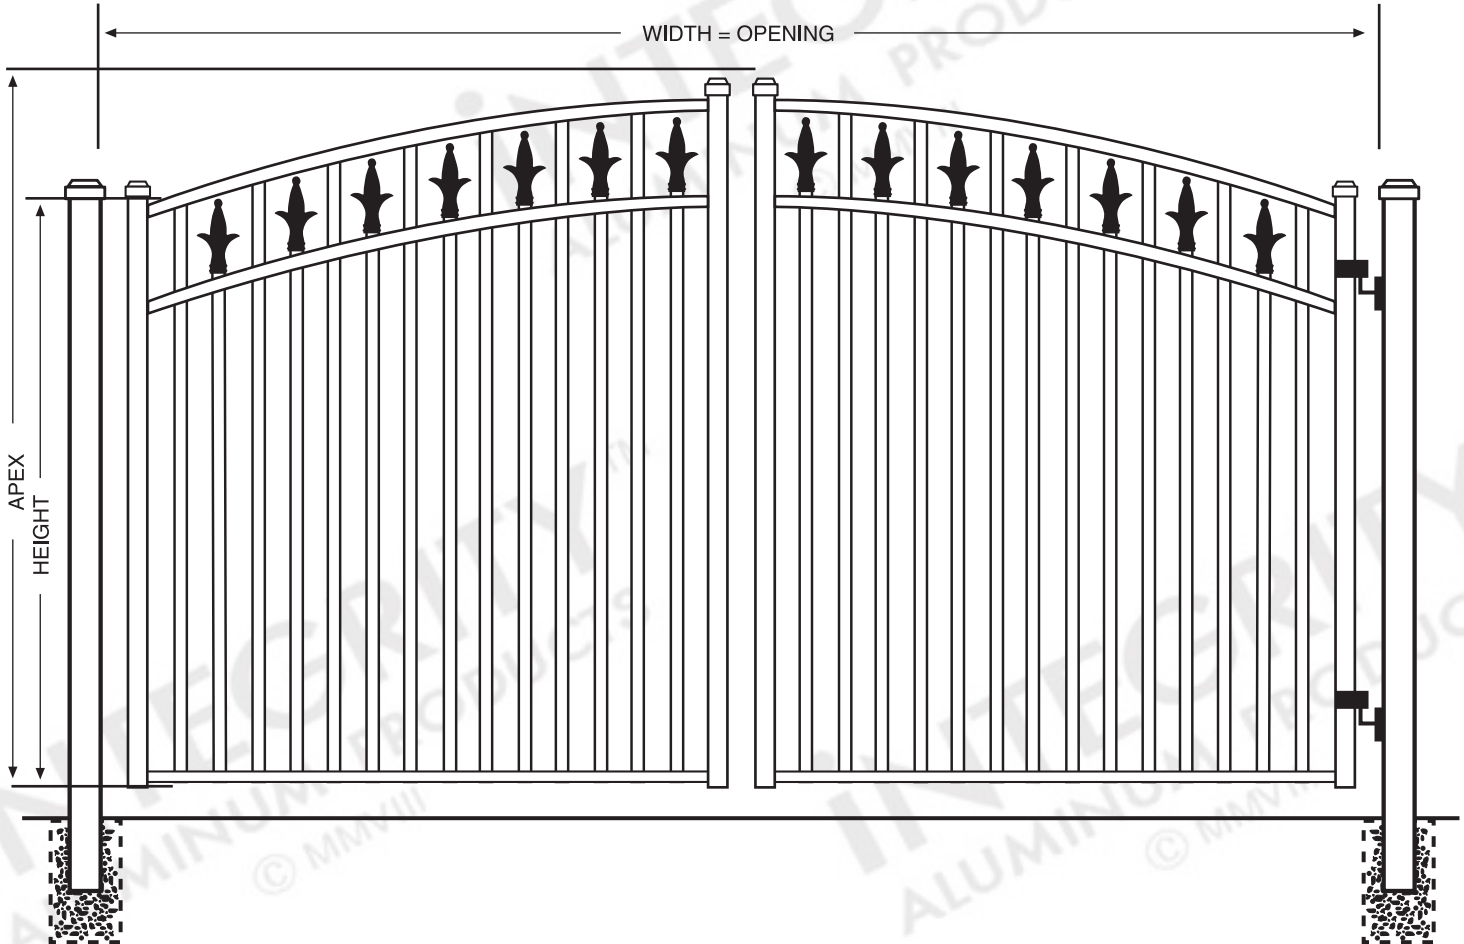

NEW ORLEANS™ Resort™ Arched Driveway Gate

DIMENSIONS

The height and width dimensions for this gate are available in standardized one-foot increments but can be customized to meet unique requirements.

CONFIGURATION

This Resort™ Arched Driveway Gate can be constructed as a single-leaf gate up to 6' in width. An optional U-frame or Mid-rail is also available.

HARDWARE

Standard Lokk-Latch®, aluminum hinges, and drop rod included with each Resort™ Arched Driveway gate. Upgrades are available.

SPECIFICATIONS


RESIDENTIAL GRADE

Posts Available	2" x 2" x .060 Wall 2" x 2" x .080 Wall 2" x 2" x .125 Wall 2½" x 2½" x .100 Wall
Gate Frame Uprights	2" x 2" x .080 Wall
Horizontal Rails Side Walls Top Walls	1⅛" x 1" .082" .062"
Vertical Pickets Standard Spacing Extreme Spacing	5/8" x 5/8" x .055 Wall 3 ¹³ / ₁₆ " 1 ⁵ / ₈ " Available
Heights Available	Up to 6'
Widths Available	Up to 12'

All Specifications Are Nominal




© 2009 Integrity Aluminum Products. Above schematic is intended as a representation only and is not to scale. www.integrityaluminumproducts.com

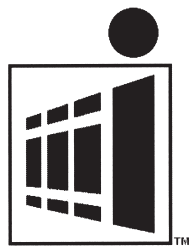

iNTEGRITY™

ALUMINUM PRODUCTS

800.762.8876

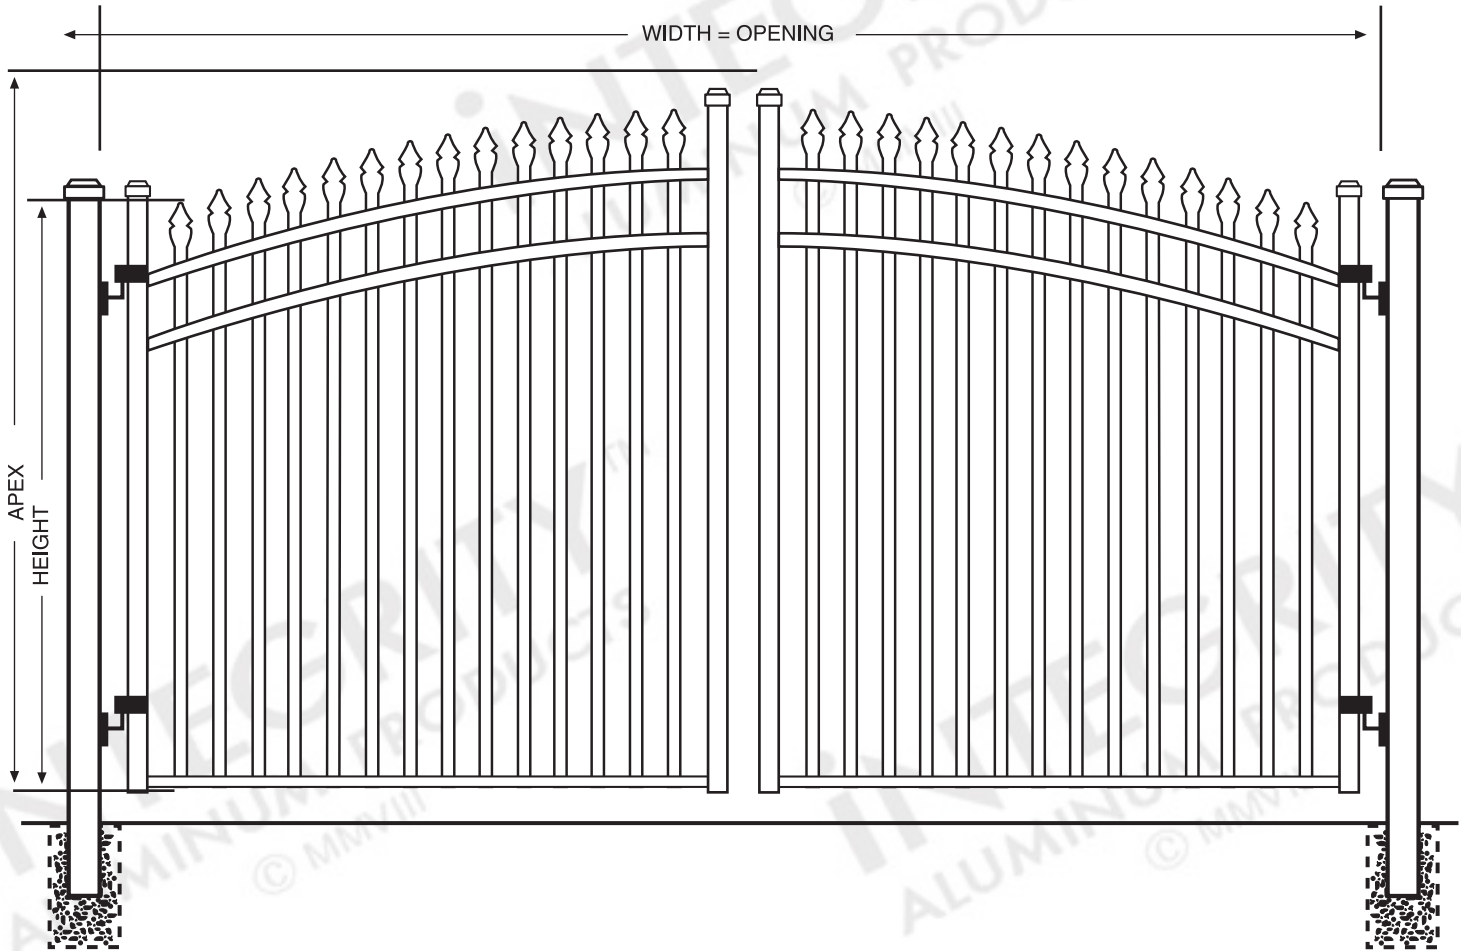

BELLA VISTA™ Resort™ Arched Driveway Gate

DIMENSIONS

The height and width dimensions for this gate are available in standardized one-foot increments but can be customized to meet unique requirements.

CONFIGURATION

This Resort™ Arched Driveway Gate can be constructed as a single-leaf gate up to 6' in width. An optional U-frame or Mid-rail is also available.

HARDWARE

Standard Lokk-Latch®, aluminum hinges, and drop rod included with each Resort™ Arched Driveway gate. Upgrades are available.


SPECIFICATIONS

RESIDENTIAL GRADE


Posts Available	2" x 2" x .060 Wall 2" x 2" x .080 Wall 2" x 2" x .125 Wall 2½" x 2½" x .100 Wall
Gate Frame Uprights	2" x 2" x .080 Wall
Horizontal Rails Side Walls Top Walls	1⅛" x 1" .082" .062"
Vertical Pickets Standard Spacing Extreme Spacing	5/8" x 5/8" x .055 Wall 3 ¹³ / ₁₆ " 1 ⁵ / ₈ " Available
Heights Available	Up to 6'
Widths Available	Up to 12'
All Specifications Are Nominal	



© 2009 Integrity Aluminum Products. Above schematic is intended as a representation only and is not to scale. www.integrityaluminumproducts.com

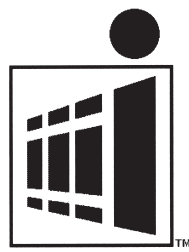

iNTEGRITYTM
 ALUMINUM PRODUCTS
 800.762.8876

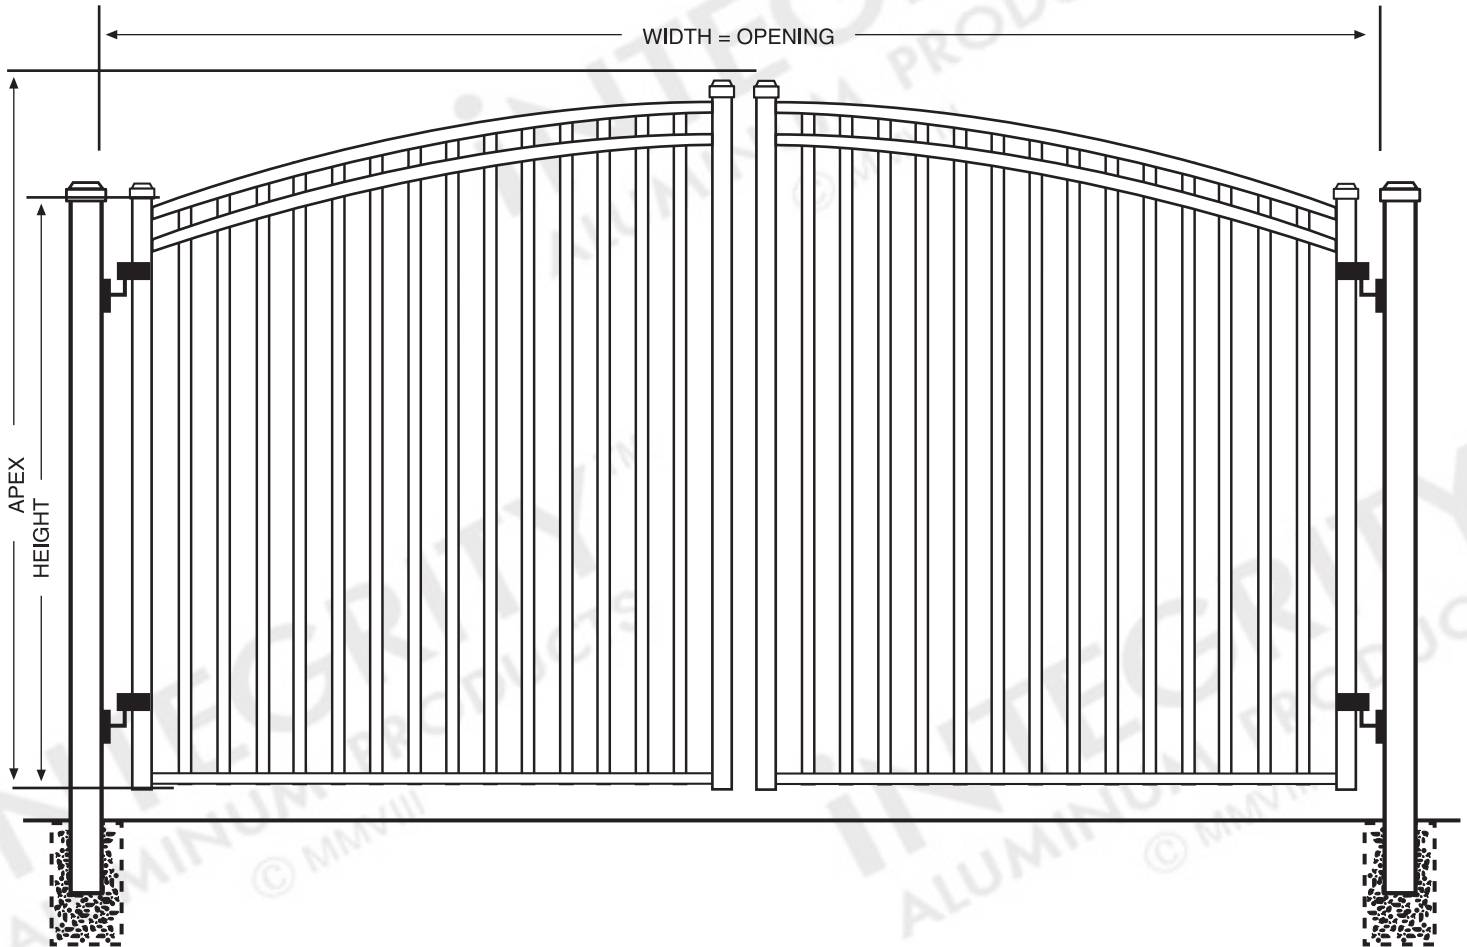

BOCA GRANDETM ResortTM Arched Driveway Gate

DIMENSIONS

The height and width dimensions for this gate are available in standardized one-foot increments but can be customized to meet unique requirements.

CONFIGURATION

This ResortTM Arched Driveway Gate can be constructed as a single-leaf gate up to 6' in width. An optional U-frame or Mid-rail is also available.

HARDWARE


Standard Lokk-Latch®, aluminum hinges, and drop rod included with each ResortTM Arched Driveway gate. Upgrades are available.

SPECIFICATIONS


RESIDENTIAL GRADE

Posts Available	2" x 2" x .060 Wall 2" x 2" x .080 Wall 2" x 2" x .125 Wall 2½" x 2½" x .100 Wall
Gate Frame Uprights	2" x 2" x .080 Wall
Horizontal Rails Side Walls Top Walls	1⅛" x 1" .082" .062"
Vertical Pickets Standard Spacing Extreme Spacing	5/8" x 5/8" x .055 Wall 3 ¹³ / ₁₆ " 1 ⁵ / ₈ " Available
Heights Available	Up to 6'
Widths Available	Up to 12'
All Specifications Are Nominal	



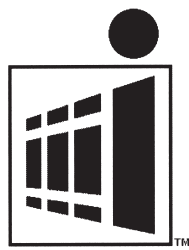

INTEGRITY
ALUMINUM PRODUCTS
800.762.8876

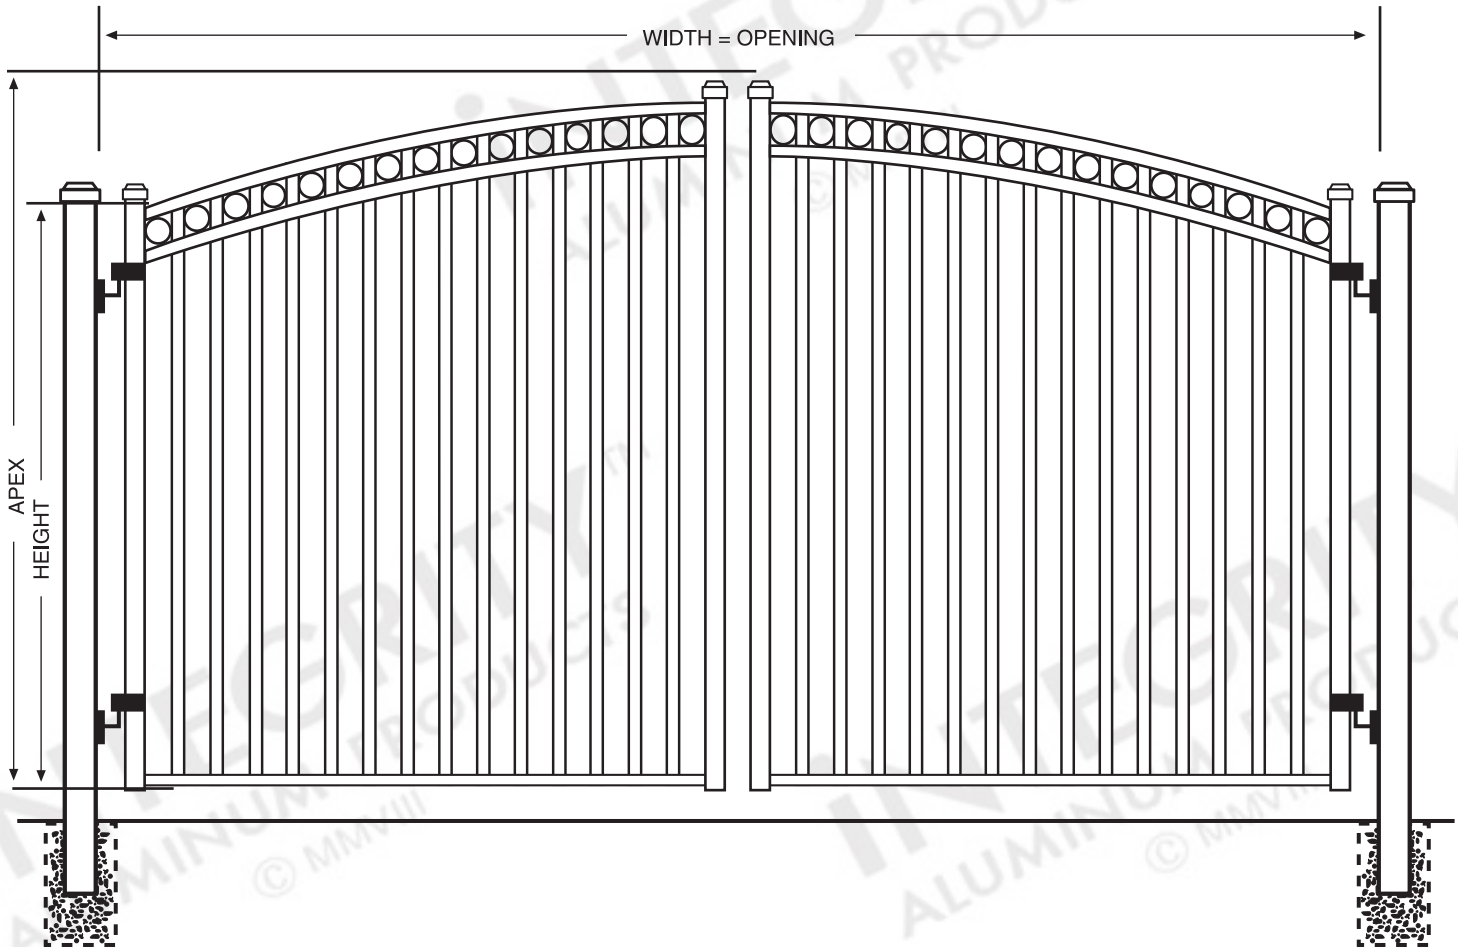

NAPA VALLEY™ Resort™ Arched Driveway Gate

DIMENSIONS

The height and width dimensions for this gate are available in standardized one-foot increments but can be customized to meet unique requirements.

CONFIGURATION

This Resort™ Arched Driveway Gate can be constructed as a single-leaf gate up to 6' in width. An optional U-frame or Mid-rail is also available.

HARDWARE


Standard Lokk-Latch®, aluminum hinges, and drop rod included with each Resort™ Arched Driveway gate. Upgrades are available.

SPECIFICATIONS


RESIDENTIAL GRADE

Posts Available	2" x 2" x .060 Wall 2" x 2" x .080 Wall 2" x 2" x .125 Wall 2½" x 2½" x .100 Wall
Gate Frame Uprights	2" x 2" x .080 Wall
Horizontal Rails Side Walls Top Walls	1⅛" x 1" .082" .062"
Vertical Pickets Standard Spacing Extreme Spacing	⅝" x ⅝" x .055 Wall 3⅓/16" 1⅝" Available
Heights Available	Up to 6'
Widths Available	Up to 12'
All Specifications Are Nominal	



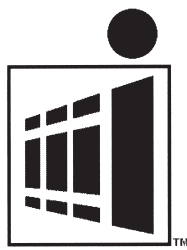

INTEGRITYTM
ALUMINUM PRODUCTS
800.762.8876

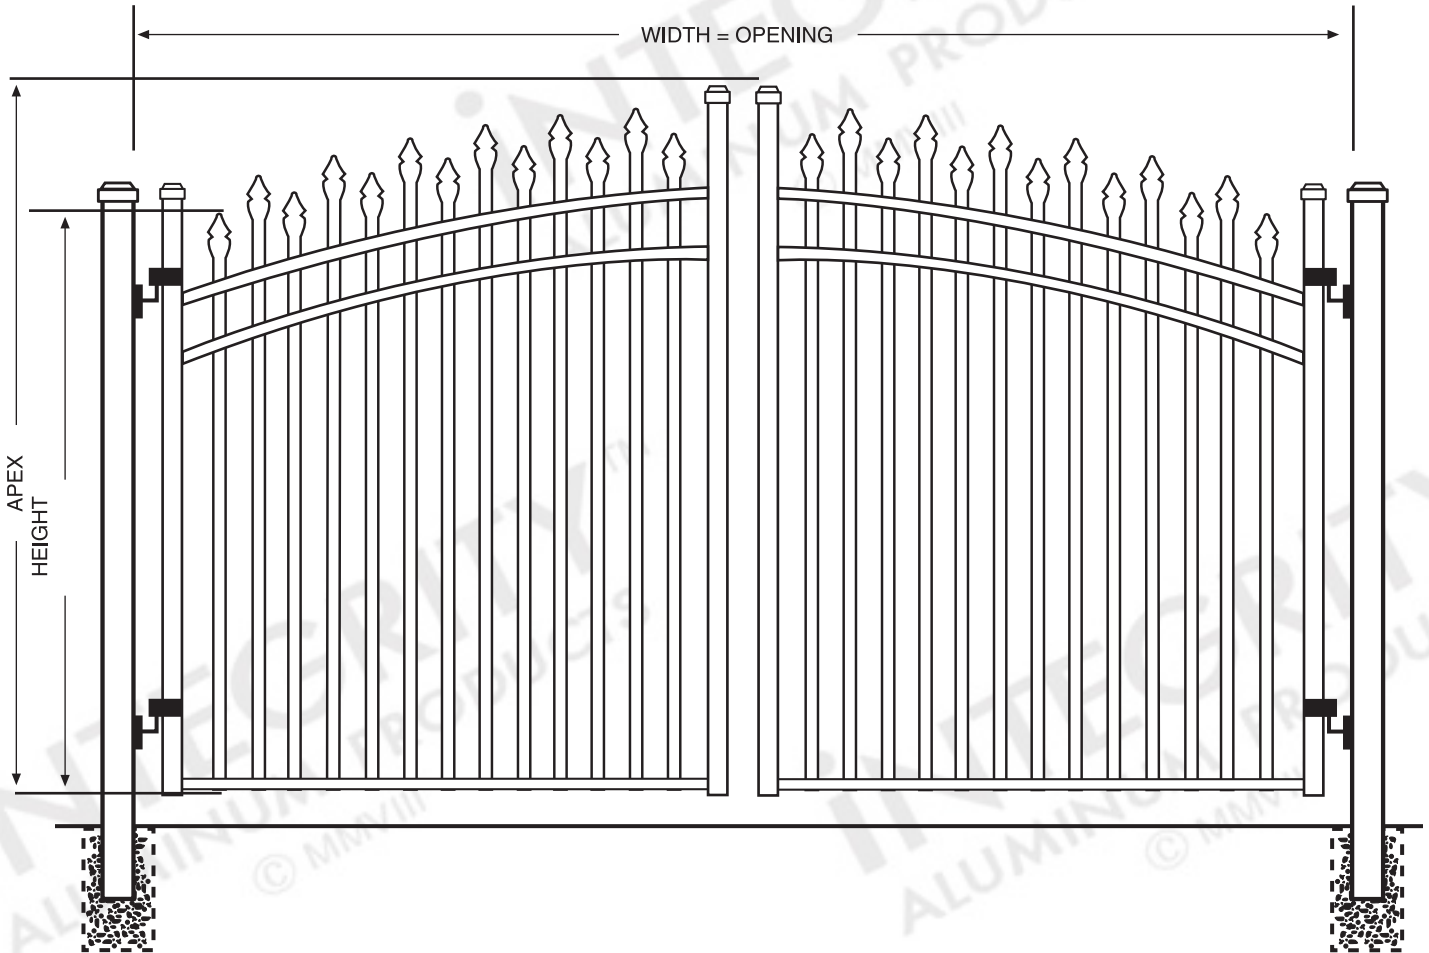

BELLA TERRATM ResortTM Arched Driveway Gate

DIMENSIONS

The height and width dimensions for this gate are available in standardized one-foot increments but can be customized to meet unique requirements.

CONFIGURATION

This ResortTM Arched Driveway Gate can be constructed as a single-leaf gate up to 6' in width. An optional U-frame or Mid-rail is also available.

HARDWARE

Standard Lokk-Latch®, aluminum hinges, and drop rod included with each ResortTM Arched Driveway gate. Upgrades are available.

SPECIFICATIONS


RESIDENTIAL GRADE

Posts Available	2" x 2" x .060 Wall 2" x 2" x .080 Wall 2" x 2" x .125 Wall 2½" x 2½" x .100 Wall
Gate Frame Uprights	2" x 2" x .080 Wall
Horizontal Rails Side Walls Top Walls	1⅛" x 1" .082" .062"
Vertical Pickets Standard Spacing Extreme Spacing	5/8" x 5/8" x .055 Wall 3 ¹³ / ₁₆ " 1 ⁵ / ₈ " Available
Heights Available	Up to 6'
Widths Available	Up to 12'


All Specifications Are Nominal



© 2009 Integrity Aluminum Products. Above schematic is intended as a representation only and is not to scale. www.integrityaluminumproducts.com

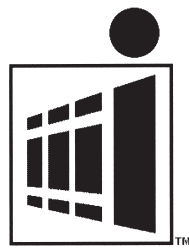

INTEGRITYTM
ALUMINUM PRODUCTS
800.762.8876

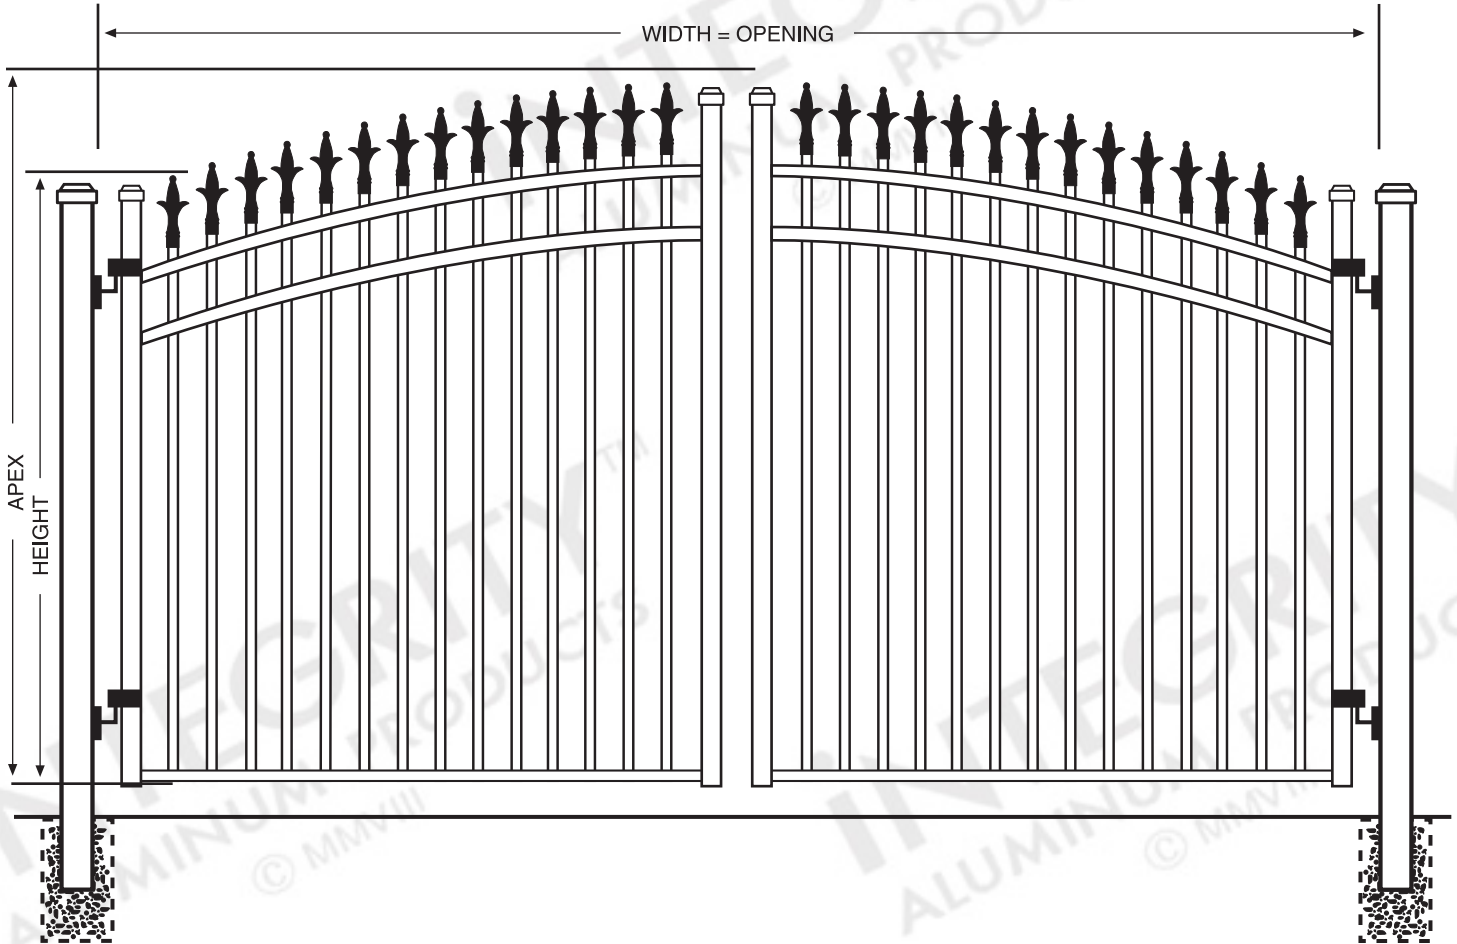

CHARLEMAGNETM

ResortTM Arched Driveway Gate

DIMENSIONS

The height and width dimensions for this gate are available in standardized one-foot increments but can be customized to meet unique requirements.

CONFIGURATION

This ResortTM Arched Driveway Gate can be constructed as a single-leaf gate up to 6' in width. An optional U-frame or Mid-rail is also available.

HARDWARE

Standard Lokk-Latch®, aluminum hinges, and drop rod included with each ResortTM Arched Driveway gate. Upgrades are available.

SPECIFICATIONS


RESIDENTIAL GRADE

Posts Available	2" x 2" x .060 Wall 2" x 2" x .080 Wall 2" x 2" x .125 Wall 2½" x 2½" x .100 Wall
Gate Frame Uprights	2" x 2" x .080 Wall
Horizontal Rails Side Walls Top Walls	1⅛" x 1" .082" .062"
Vertical Pickets Standard Spacing Extreme Spacing	5/8" x 5/8" x .055 Wall 3 ¹³ / ₁₆ " 1 ⁵ / ₈ " Available
Heights Available	Up to 6'
Widths Available	Up to 12'


All Specifications Are Nominal



© 2009 Integrity Aluminum Products. Above schematic is intended as a representation only and is not to scale. www.integrityaluminumproducts.com

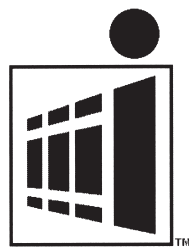

iNTEGRITY™
ALUMINUM PRODUCTS
800.762.8876

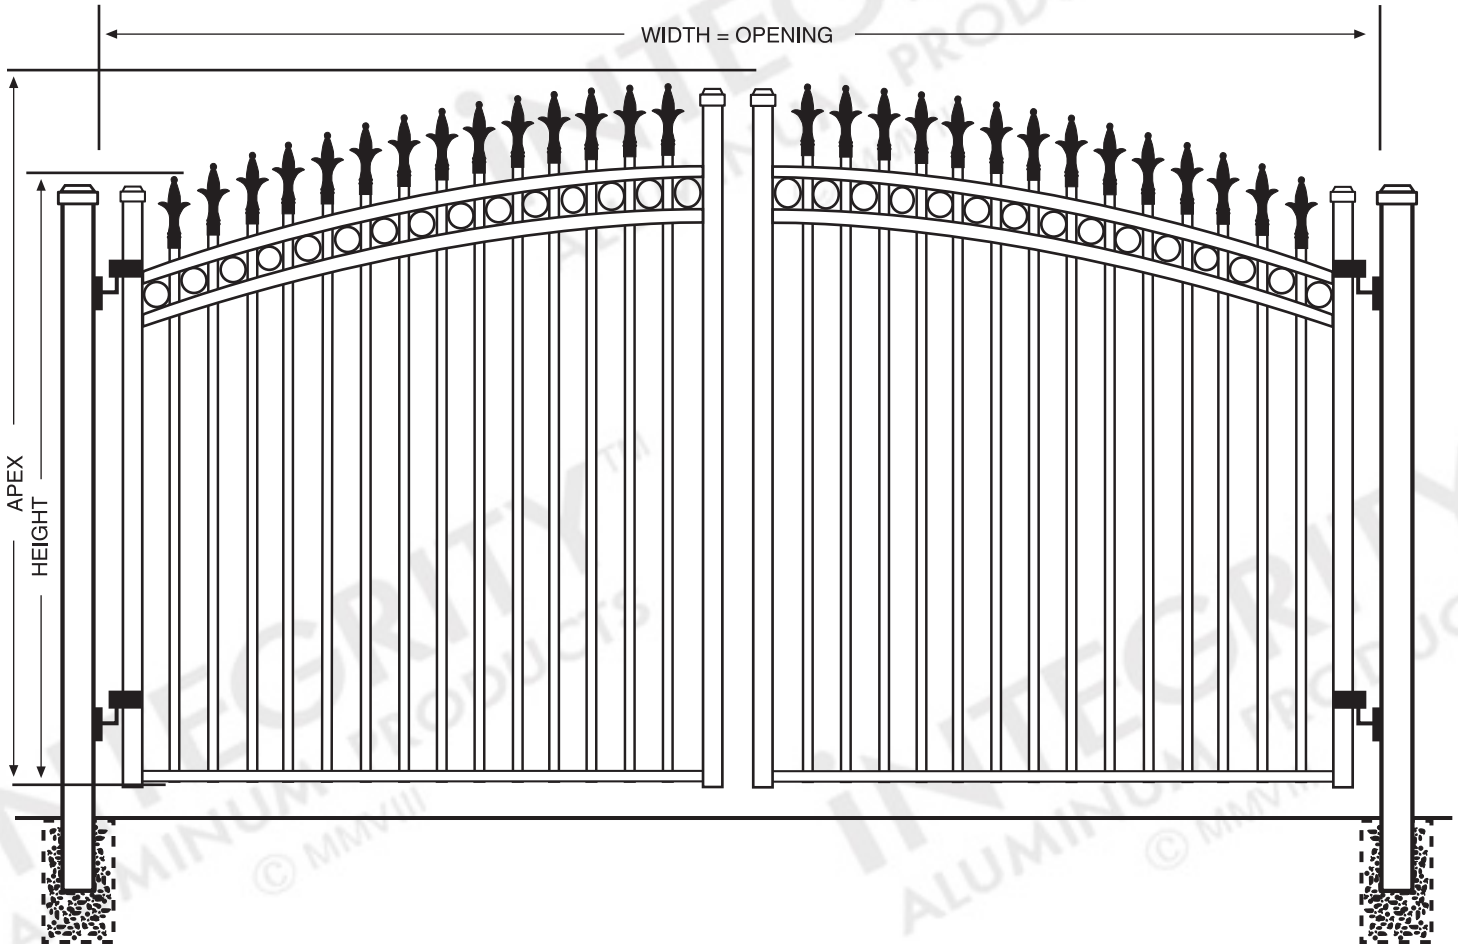

PROVIDENCE™ Resort™ Arched Driveway Gate

DIMENSIONS

The height and width dimensions for this gate are available in standardized one-foot increments but can be customized to meet unique requirements.

CONFIGURATION

This Resort™ Arched Driveway Gate can be constructed as a single-leaf gate up to 6' in width. An optional U-frame or Mid-rail is also available.

HARDWARE

Standard Lokk-Latch®, aluminum hinges, and drop rod included with each Resort™ Arched Driveway gate. Upgrades are available.


SPECIFICATIONS

RESIDENTIAL GRADE


Posts Available	2" x 2" x .060 Wall 2" x 2" x .080 Wall 2" x 2" x .125 Wall 2½" x 2½" x .100 Wall
Gate Frame Uprights	2" x 2" x .080 Wall
Horizontal Rails Side Walls Top Walls	1⅛" x 1" .082" .062"
Vertical Pickets Standard Spacing Extreme Spacing	5/8" x 5/8" x .055 Wall 3 ¹³ / ₁₆ " 1 ⁵ / ₈ " Available
Heights Available	Up to 6'
Widths Available	Up to 12'
All Specifications Are Nominal	



© 2009 Integrity Aluminum Products. Above schematic is intended as a representation only and is not to scale. www.integrityaluminumproducts.com

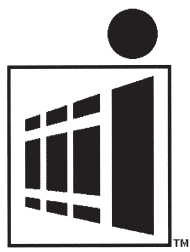

INTEGRITY
ALUMINUM PRODUCTS
800.762.8876

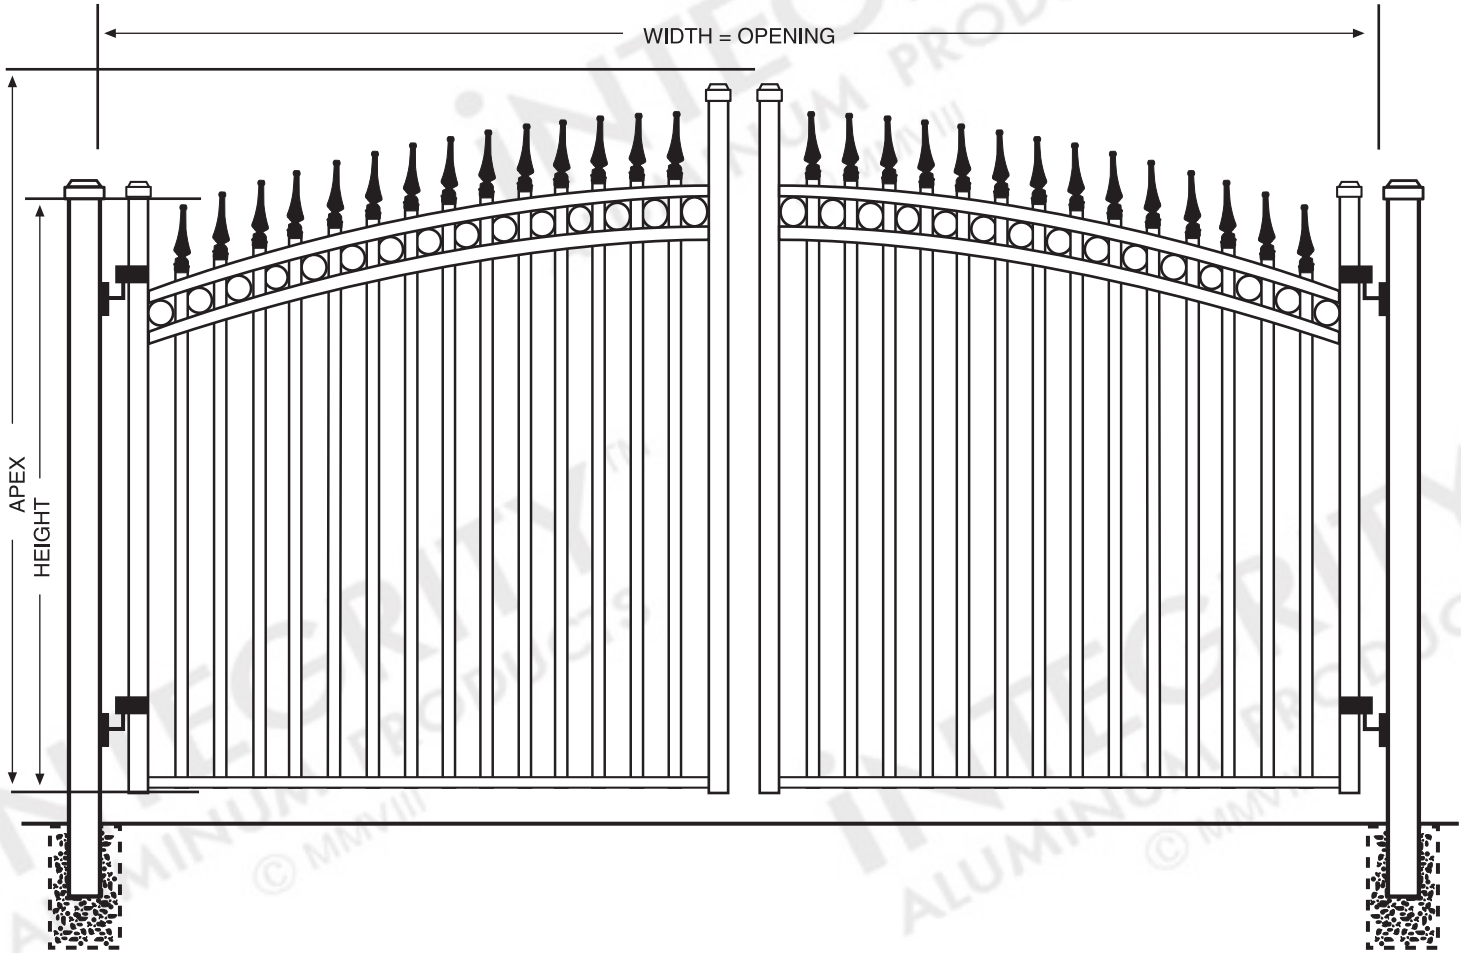

CAMELOT™ Resort™ Arched Driveway Gate

DIMENSIONS

The height and width dimensions for this gate are available in standardized one-foot increments but can be customized to meet unique requirements.

CONFIGURATION

This Resort™ Arched Driveway Gate can be constructed as a single-leaf gate up to 6' in width. An optional U-frame or Mid-rail is also available.

HARDWARE

Standard Lokk-Latch®, aluminum hinges, and drop rod included with each Resort™ Arched Driveway gate. Upgrades are available.

SPECIFICATIONS


RESIDENTIAL GRADE

Posts Available	2" x 2" x .060 Wall 2" x 2" x .080 Wall 2" x 2" x .125 Wall 2½" x 2½" x .100 Wall
Gate Frame Uprights	2" x 2" x .080 Wall
Horizontal Rails Side Walls Top Walls	1⅛" x 1" .082" .062"
Vertical Pickets Standard Spacing Extreme Spacing	5/8" x 5/8" x .055 Wall 3 ¹³ / ₁₆ " 1 ⁵ / ₈ " Available
Heights Available	Up to 6'
Widths Available	Up to 12'


All Specifications Are Nominal



© 2009 Integrity Aluminum Products. Above schematic is intended as a representation only and is not to scale. www.integrityaluminumproducts.com

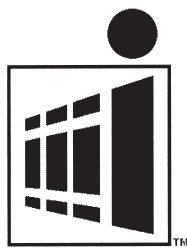

iNTEGRITYTM
 ALUMINUM PRODUCTS
 800.762.8876

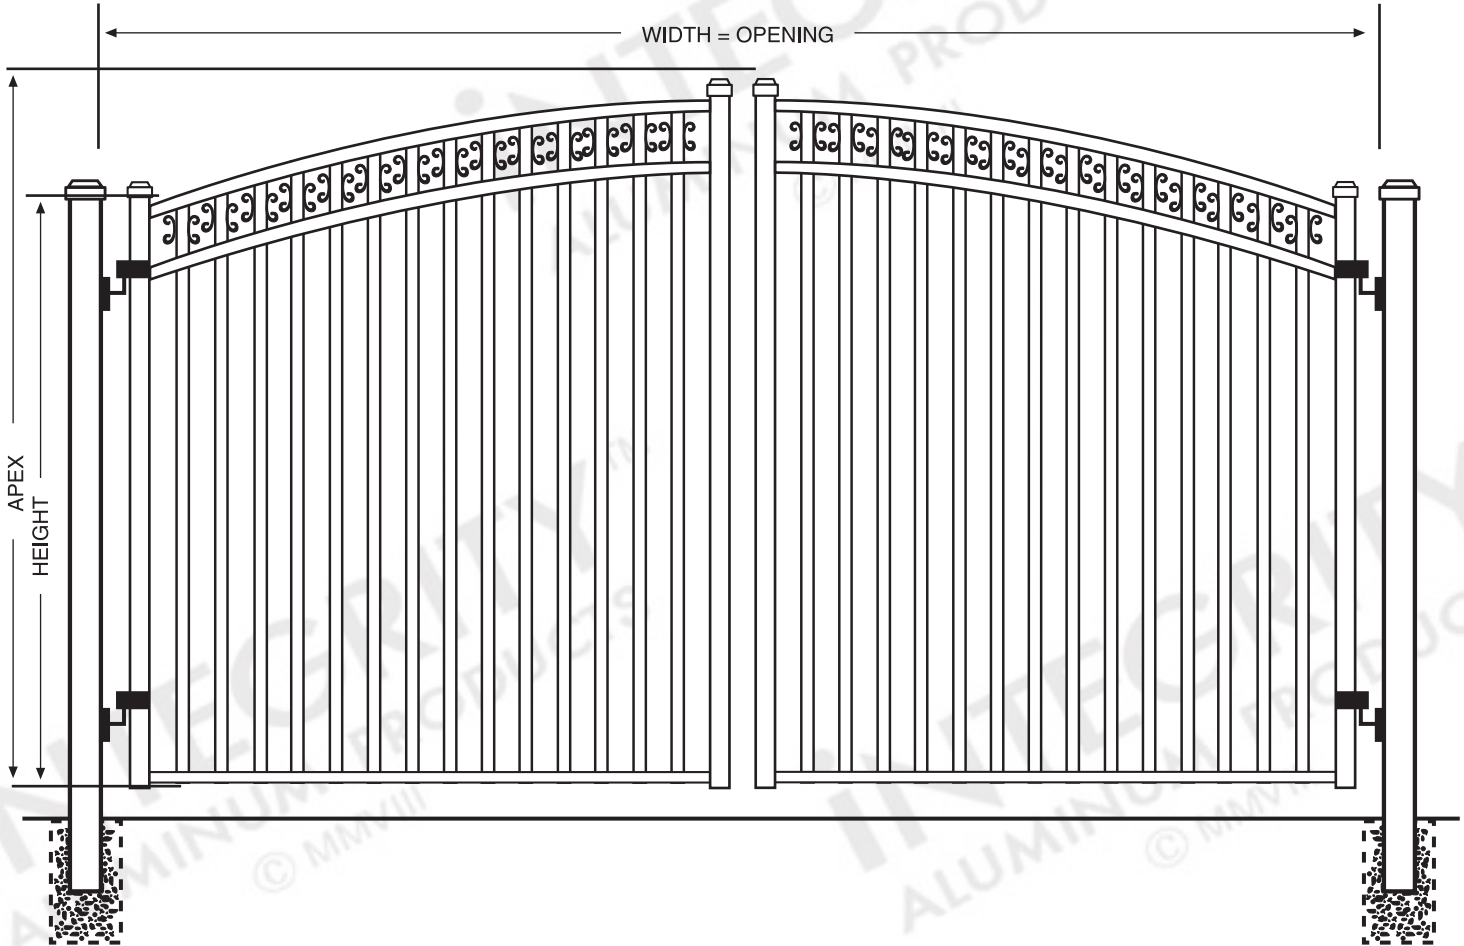

CAMARILLOTM ResortTM Arched Driveway Gate

DIMENSIONS

The height and width dimensions for this gate are available in standardized one-foot increments but can be customized to meet unique requirements.

CONFIGURATION

This ResortTM Arched Driveway Gate can be constructed as a single-leaf gate up to 6' in width. An optional U-frame or Mid-rail is also available.

HARDWARE

Standard Lokk-Latch®, aluminum hinges, and drop rod included with each ResortTM Arched Driveway gate. Upgrades are available.

SPECIFICATIONS


RESIDENTIAL GRADE

Posts Available	2" x 2" x .060 Wall 2" x 2" x .080 Wall 2" x 2" x .125 Wall 2½" x 2½" x .100 Wall
Gate Frame Uprights	2" x 2" x .080 Wall
Horizontal Rails Side Walls Top Walls	1⅛" x 1" .082" .062"
Vertical Pickets Standard Spacing Extreme Spacing	5/8" x 5/8" x .055 Wall 3 ¹³ / ₁₆ " 1 ⁵ / ₈ " Available
Heights Available	Up to 6'
Widths Available	Up to 12'


All Specifications Are Nominal



© 2009 Integrity Aluminum Products. Above schematic is intended as a representation only and is not to scale. www.integrityaluminumproducts.com

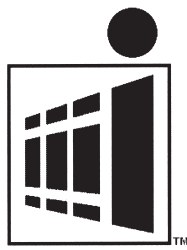

iNTEGRITYTM
ALUMINUM PRODUCTS
800.762.8876

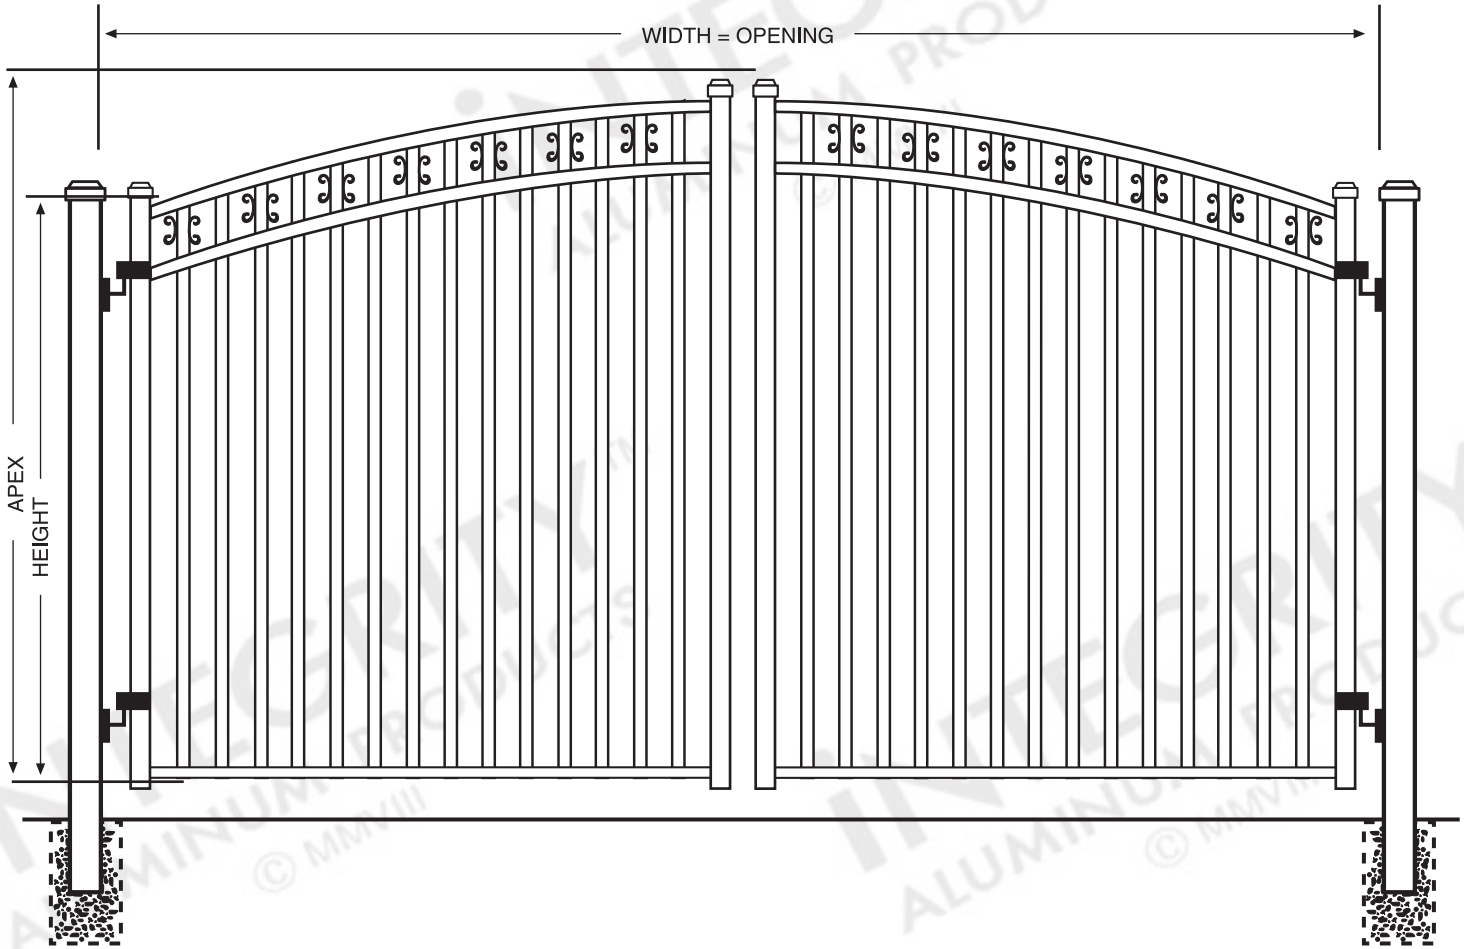

AMARILLOTM ResortTM Arched Driveway Gate

DIMENSIONS

The height and width dimensions for this gate are available in standardized one-foot increments but can be customized to meet unique requirements.

CONFIGURATION

This ResortTM Arched Driveway Gate can be constructed as a single-leaf gate up to 6' in width. An optional U-frame or Mid-rail is also available.

HARDWARE

Standard Lokk-Latch®, aluminum hinges, and drop rod included with each ResortTM Arched Driveway gate. Upgrades are available.

SPECIFICATIONS


RESIDENTIAL GRADE

Posts Available	2" x 2" x .060 Wall 2" x 2" x .080 Wall 2" x 2" x .125 Wall 2½" x 2½" x .100 Wall
Gate Frame Uprights	2" x 2" x .080 Wall
Horizontal Rails Side Walls Top Walls	1⅛" x 1" .082" .062"
Vertical Pickets Standard Spacing Extreme Spacing	5/8" x 5/8" x .055 Wall 3 ¹³ / ₁₆ " 1 ⁵ / ₈ " Available
Heights Available	Up to 6'
Widths Available	Up to 12'

All Specifications Are Nominal




© 2009 Integrity Aluminum Products. Above schematic is intended as a representation only and is not to scale. www.integrityaluminumproducts.com

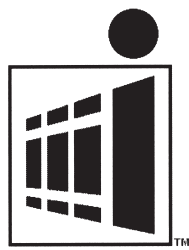

iNTEGRITY™

ALUMINUM PRODUCTS

800.762.8876

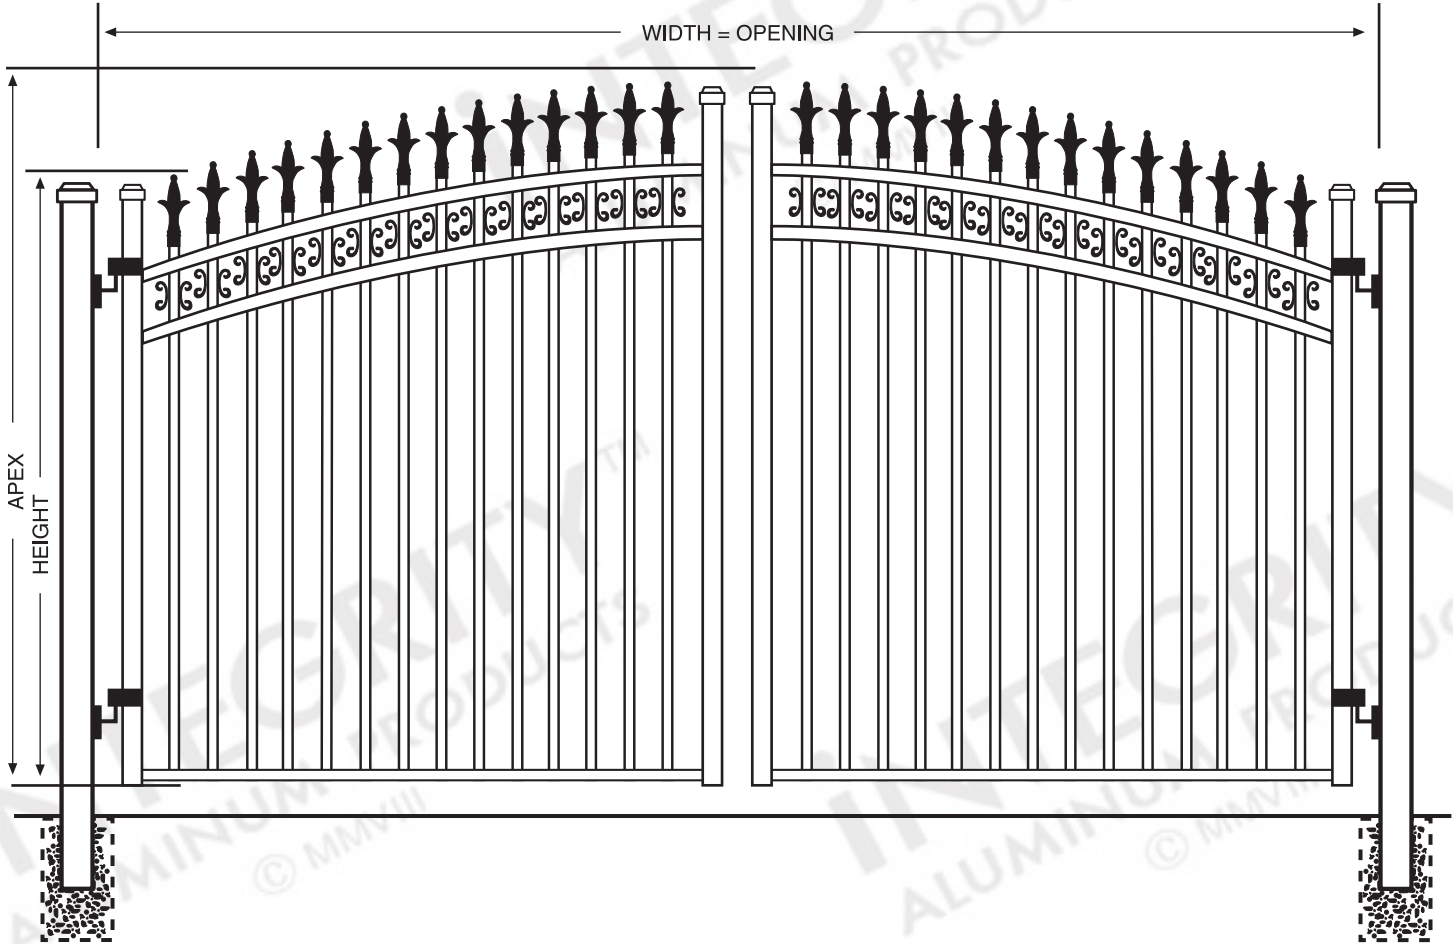

VALENCIA™

Resort™ Arched Driveway Gate

DIMENSIONS

The height and width dimensions for this gate are available in standardized one-foot increments but can be customized to meet unique requirements.

CONFIGURATION

This Resort™ Arched Driveway Gate can be constructed as a single-leaf gate up to 6' in width. An optional U-frame or Mid-rail is also available.

HARDWARE

Standard Lokk-Latch®, aluminum hinges, and drop rod included with each Resort™ Arched Driveway gate. Upgrades are available.

SPECIFICATIONS


RESIDENTIAL GRADE

Posts Available	2" x 2" x .060 Wall 2" x 2" x .080 Wall 2" x 2" x .125 Wall 2½" x 2½" x .100 Wall
Gate Frame Uprights	2" x 2" x .080 Wall
Horizontal Rails Side Walls Top Walls	1⅛" x 1" .082" .062"
Vertical Pickets Standard Spacing Extreme Spacing	5/8" x 5/8" x .055 Wall 3 ¹³ / ₁₆ " 1 ⁵ / ₈ " Available
Heights Available	Up to 6'
Widths Available	Up to 12'


All Specifications Are Nominal



© 2009 Integrity Aluminum Products. Above schematic is intended as a representation only and is not to scale. www.integrityaluminumproducts.com

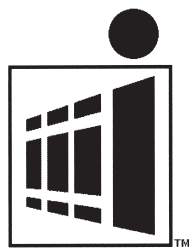

iNTEGRITYTM
 ALUMINUM PRODUCTS
 800.762.8876

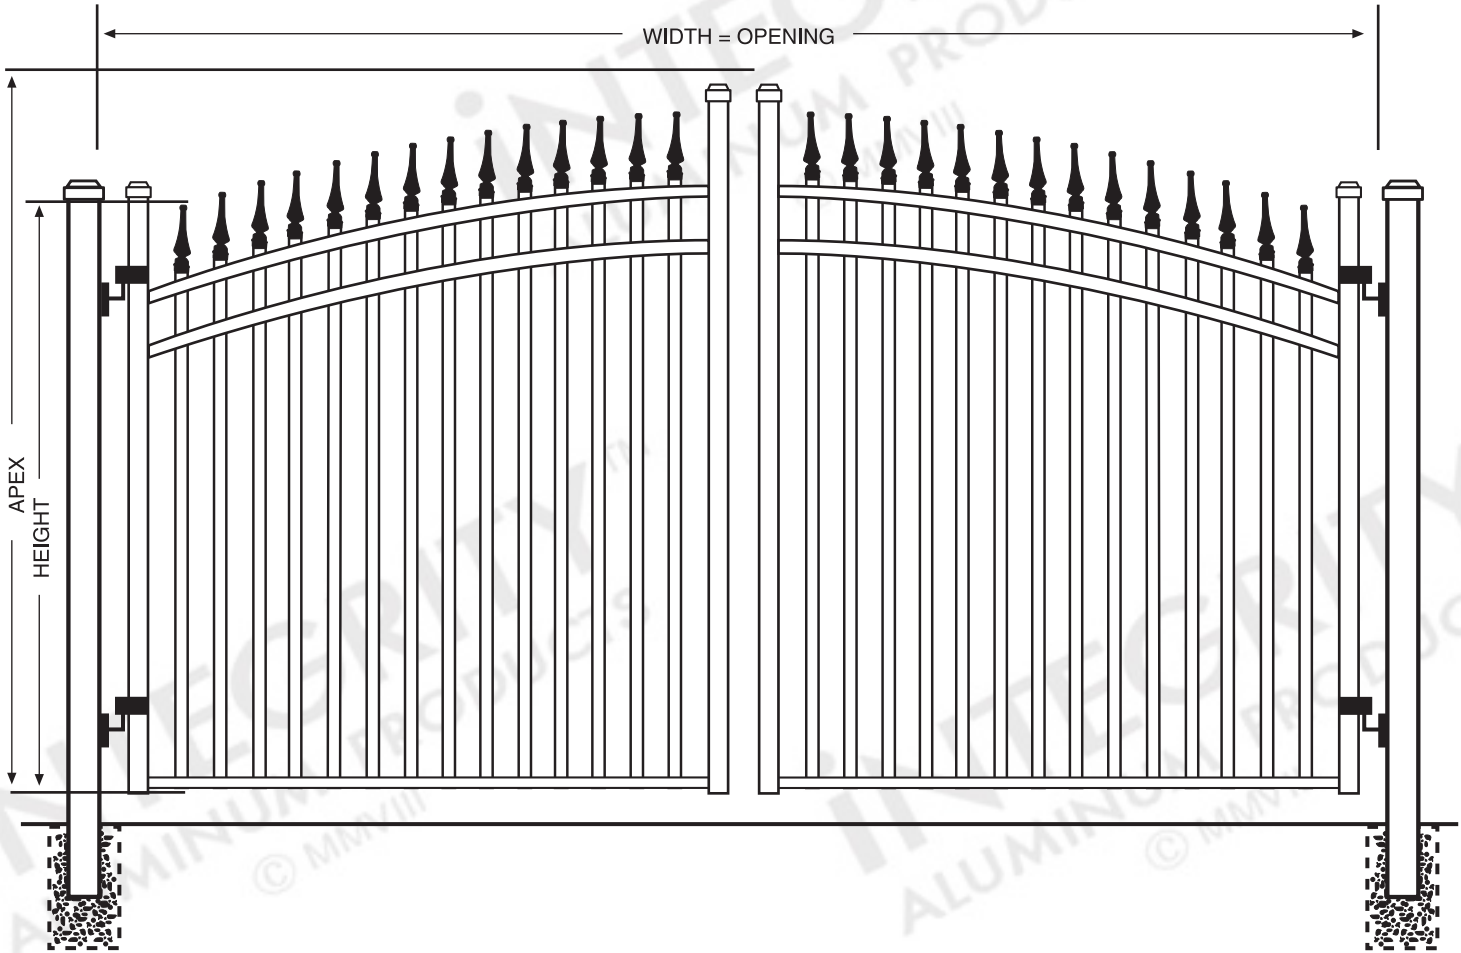

MISSION POINTTM ResortTM Arched Driveway Gate

DIMENSIONS

The height and width dimensions for this gate are available in standardized one-foot increments but can be customized to meet unique requirements.

CONFIGURATION

This ResortTM Arched Driveway Gate can be constructed as a single-leaf gate up to 6' in width. An optional U-frame or Mid-rail is also available.

HARDWARE

Standard Lokk-Latch®, aluminum hinges, and drop rod included with each ResortTM Arched Driveway gate. Upgrades are available.

SPECIFICATIONS


RESIDENTIAL GRADE

Posts Available	2" x 2" x .060 Wall 2" x 2" x .080 Wall 2" x 2" x .125 Wall 2½" x 2½" x .100 Wall
Gate Frame Uprights	2" x 2" x .080 Wall
Horizontal Rails Side Walls Top Walls	1⅛" x 1" .082" .062"
Vertical Pickets Standard Spacing Extreme Spacing	5/8" x 5/8" x .055 Wall 3 ¹³ / ₁₆ " 1 ⁵ / ₈ " Available
Heights Available	Up to 6'
Widths Available	Up to 12'


All Specifications Are Nominal



© 2009 Integrity Aluminum Products. Above schematic is intended as a representation only and is not to scale. www.integrityaluminumproducts.com

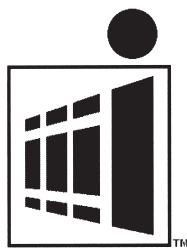

INTEGRITYTM
ALUMINUM PRODUCTS
800.762.8876

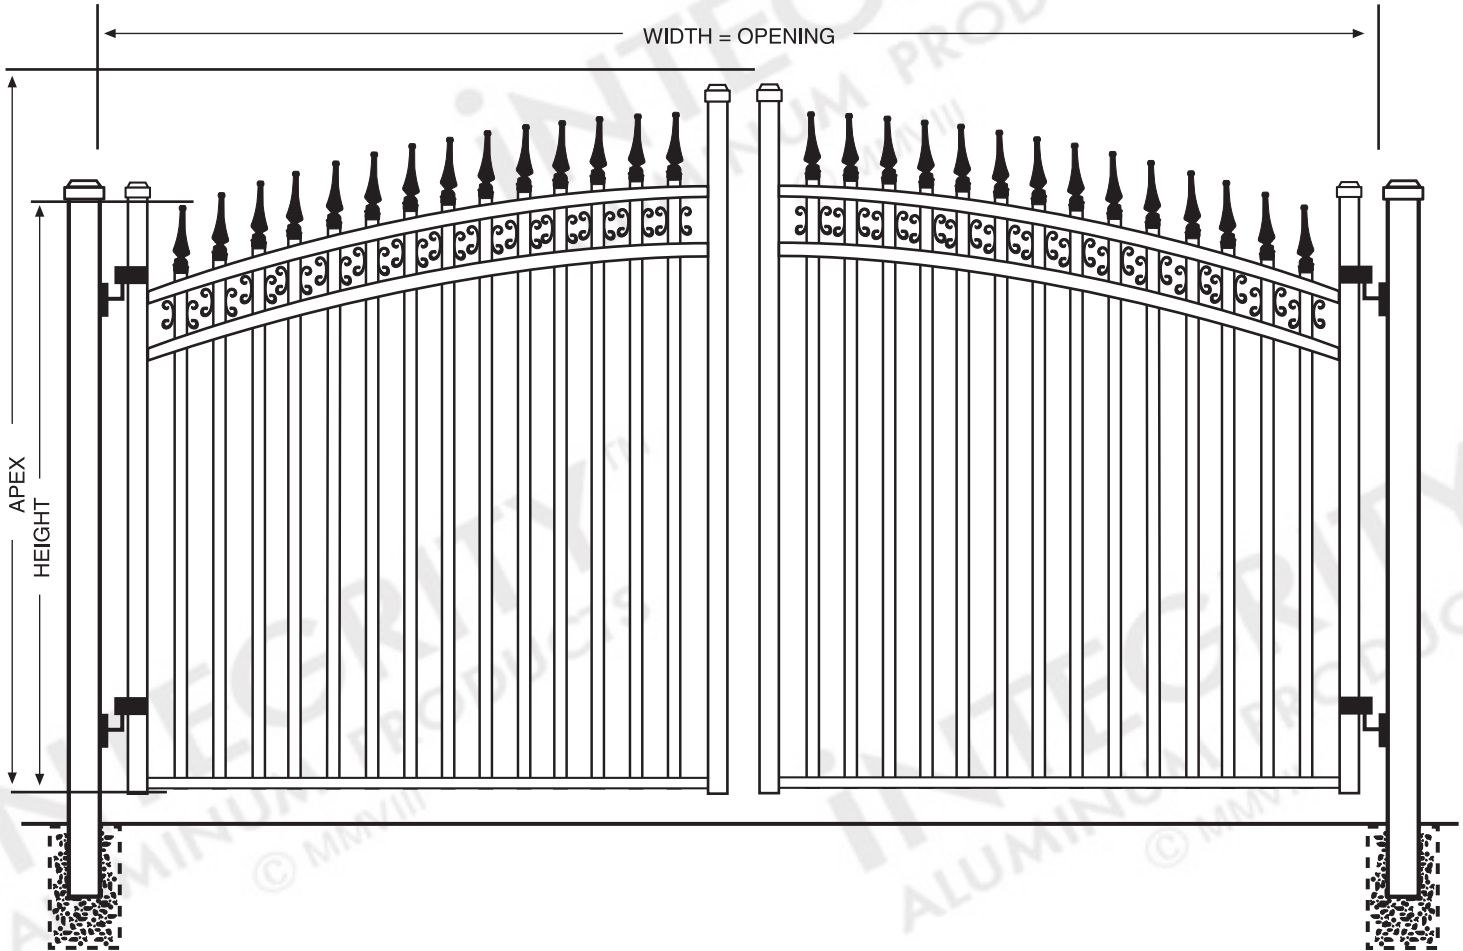

CASTILETM ResortTM Arched Driveway Gate

DIMENSIONS

The height and width dimensions for this gate are available in standardized one-foot increments but can be customized to meet unique requirements.

CONFIGURATION

This ResortTM Arched Driveway Gate can be constructed as a single-leaf gate up to 6' in width. An optional U-frame or Mid-rail is also available.

HARDWARE

Standard Lokk-Latch®, aluminum hinges, and drop rod included with each ResortTM Arched Driveway gate. Upgrades are available.


SPECIFICATIONS

RESIDENTIAL GRADE


Posts Available	2" x 2" x .060 Wall 2" x 2" x .080 Wall 2" x 2" x .125 Wall 2½" x 2½" x .100 Wall
Gate Frame Uprights	2" x 2" x .080 Wall
Horizontal Rails Side Walls Top Walls	1⅛" x 1" .082" .062"
Vertical Pickets Standard Spacing Extreme Spacing	5/8" x 5/8" x .055 Wall 3 ¹³ / ₁₆ " 1 ⁵ / ₈ " Available
Heights Available	Up to 6'
Widths Available	Up to 12'

All Specifications Are Nominal



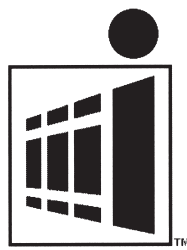

iNTEGRITYTM
 ALUMINUM PRODUCTS
 800.762.8876

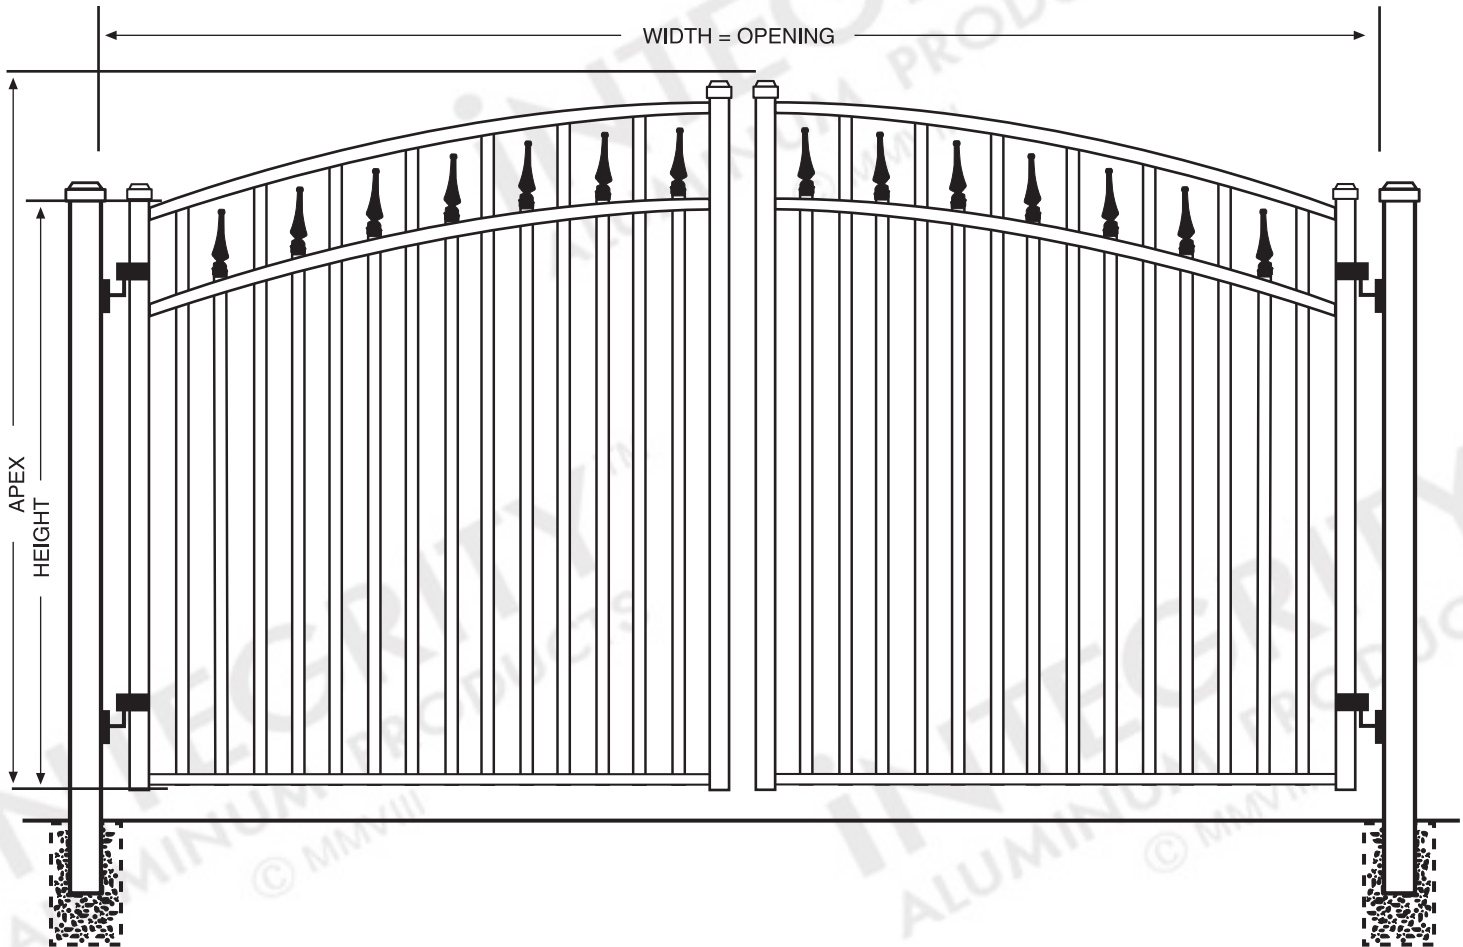

EXCELSIORTM ResortTM Arched Driveway Gate

DIMENSIONS

The height and width dimensions for this gate are available in standardized one-foot increments but can be customized to meet unique requirements.

CONFIGURATION

This ResortTM Arched Driveway Gate can be constructed as a single-leaf gate up to 6' in width. An optional U-frame or Mid-rail is also available.

HARDWARE

Standard Lokk-Latch®, aluminum hinges, and drop rod included with each ResortTM Arched Driveway gate. Upgrades are available.

SPECIFICATIONS

RESIDENTIAL GRADE

Posts Available	2" x 2" x .060 Wall 2" x 2" x .080 Wall 2" x 2" x .125 Wall 2½" x 2½" x .100 Wall
Gate Frame Uprights	2" x 2" x .080 Wall
Horizontal Rails Side Walls Top Walls	1⅛" x 1" .082" .062"
Vertical Pickets Standard Spacing Extreme Spacing	5/8" x 5/8" x .055 Wall 3⅓/16" 1⅝" Available
Heights Available	Up to 6'
Widths Available	Up to 12'

All Specifications Are Nominal



© 2009 Integrity Aluminum Products. Above schematic is intended as a representation only and is not to scale. www.integrityaluminumproducts.com