


INTEGRITY
ALUMINUM PRODUCTS
800.762.8876

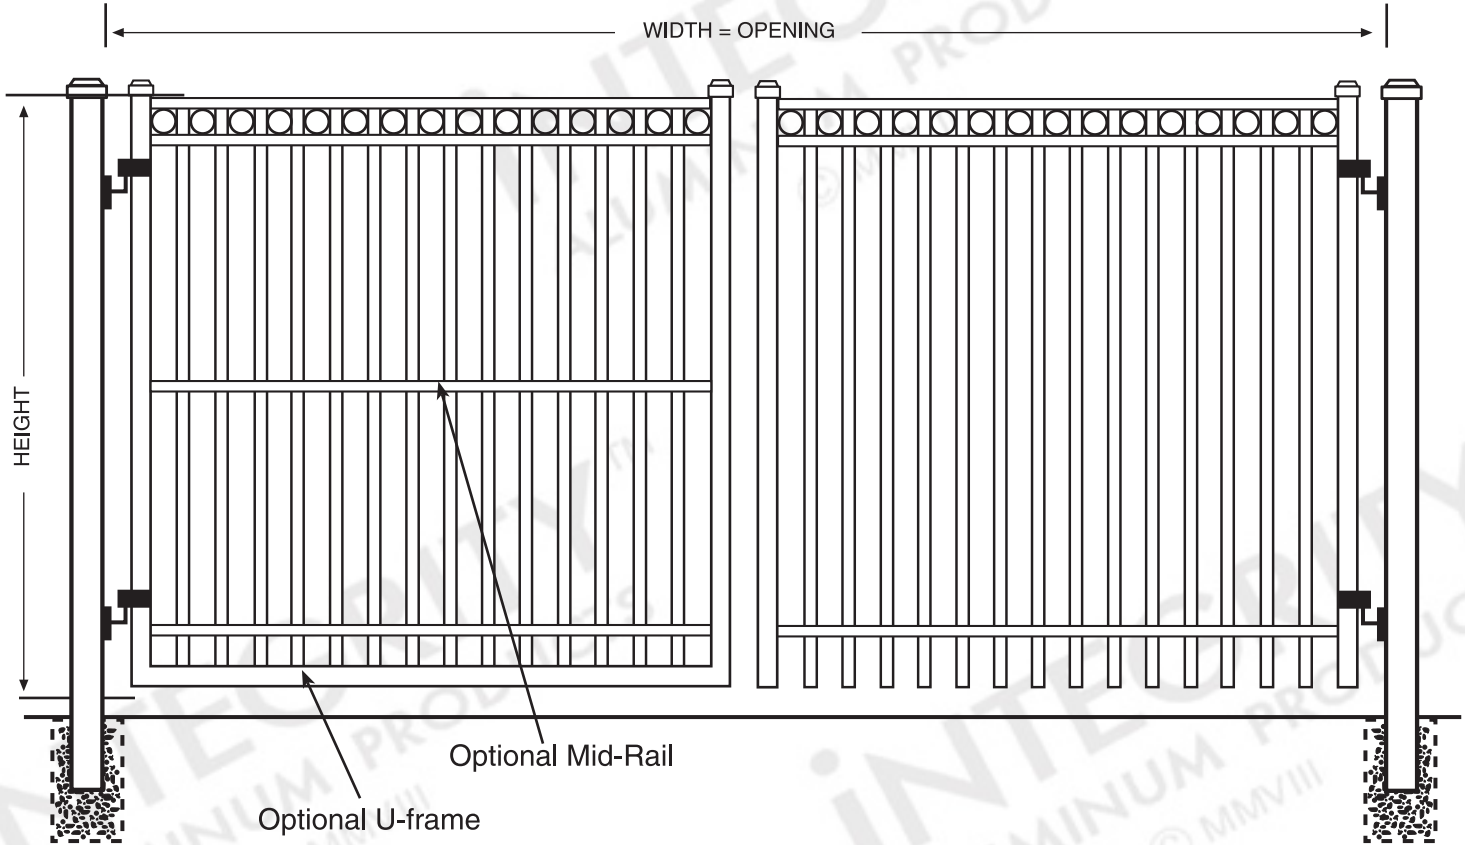

NAPA VALLEY™ Ultimate™ Driveway Gate

DIMENSIONS

The height and width dimensions for this gate are available in standardized one-foot increments but can be customized to meet unique requirements.

CONFIGURATION

This Ultimate™ Driveway Gate can be constructed as a single-leaf gate up to 14' in width.

HARDWARE

Gate latch and hinges sold separately and may vary depending on size of gate and posts. Suggestions provided. A standard drop rod is included.

SPECIFICATIONS

ULTIMATE GRADE

Posts Available	2½" x 2½" x .100 Wall 3" x 3" x .125 Wall 4" x 4" x .125 Wall
Gate Frame Uprights	2½" x 2½" x .100 Wall
Horizontal Rails Side Walls Top Walls	1⅝" x 1⅝" .100" .070"
Vertical Pickets Standard Spacing Extreme Spacing	1" x 1" x .062 Wall 3⅝" 1½" Available
Heights Available	Up to 10'
Widths Available	Up to 28'

All Specifications Are Nominal

