


**iNTEGRITY™**  
**ALUMINUM PRODUCTS**  
 800.762.8876

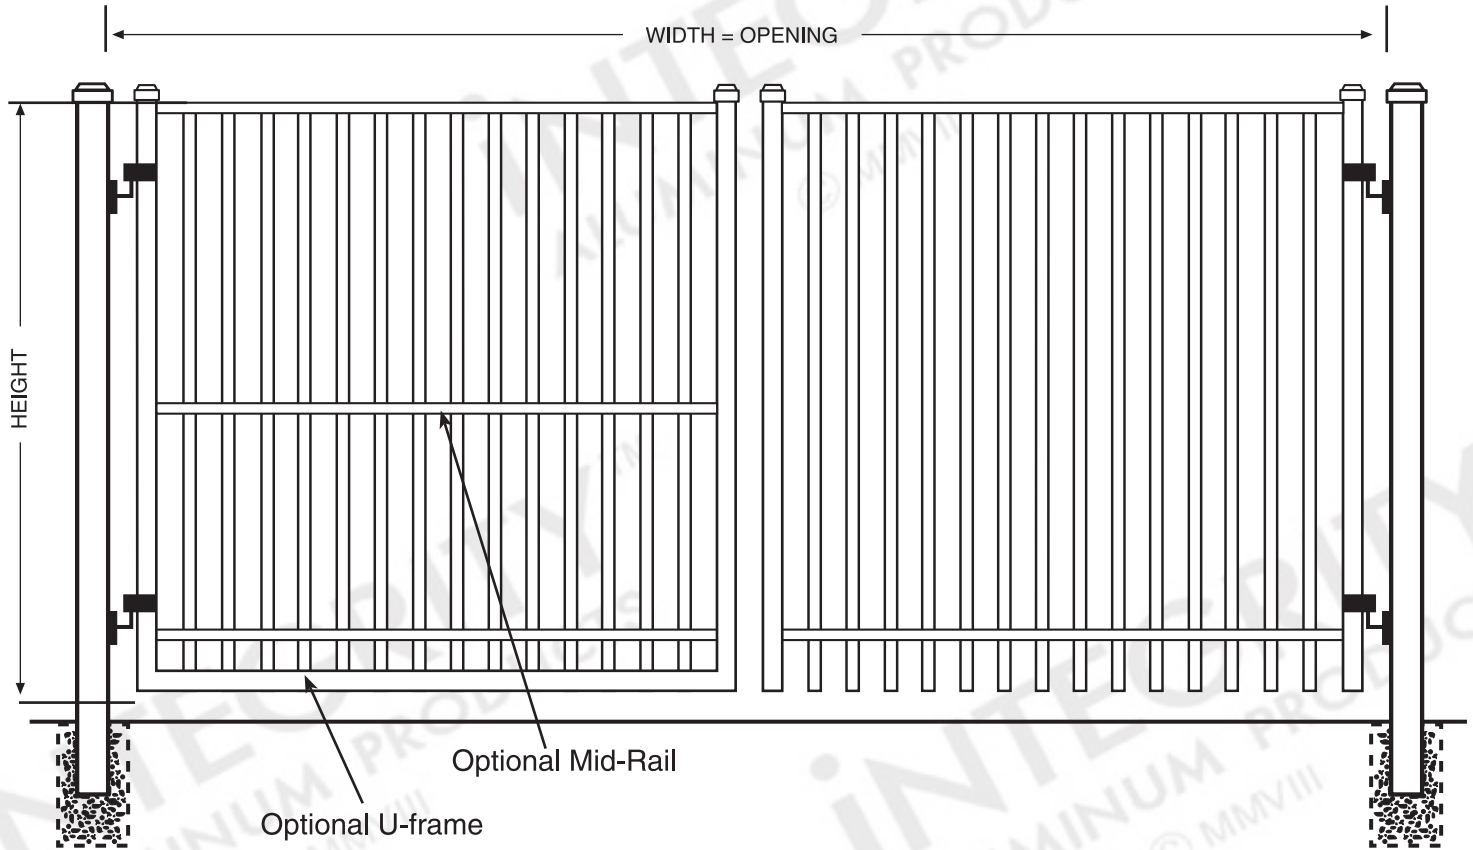

## **VENTURA™** Ultimate™ Driveway Gate

### **DIMENSIONS**

The height and width dimensions for this gate are available in standardized one-foot increments but can be customized to meet unique requirements.

### **CONFIGURATION**

This Ultimate™ Driveway Gate can be constructed as a single-leaf gate up to 14' in width.

### **HARDWARE**

Gate latch and hinges sold separately and may vary depending on size of gate and posts. Suggestions provided. A standard drop rod is included.

## **SPECIFICATIONS**

### **ULTIMATE GRADE**

Posts Available	2½" x 2½" x .100 Wall 3" x 3" x .125 Wall 4" x 4" x .125 Wall
Gate Frame Uprights	2½" x 2½" x .100 Wall
Horizontal Rails Side Walls Top Walls	1⅝" x 1⅝" .100" .070"
Vertical Pickets Standard Spacing Extreme Spacing	1" x 1" x .062 Wall 3⅝" 1½" Available
Heights Available	Up to 10'
Widths Available	Up to 28'

All Specifications Are Nominal



© 2009 Integrity Aluminum Products. Above schematic is intended as a representation only and is not to scale. [www.integrityaluminumproducts.com](http://www.integrityaluminumproducts.com)